



CONSULTANT:

PROJECT NUMBER: 223214



**Clark County Elections Office TI**

1408 FRANKLIN ST  
VANCOUVER, WA  
98660

SHEET TITLE:  
**SITE PLAN  
PHASE 1**


DRAWN BY: KDB/JDB  
DATE ISSUED: 04/15/24  
REVIEW SET: 05/03/24  
PERMIT SET: 06/20/24  
ADDENDUM #1

SHEET:  
**C2.01**

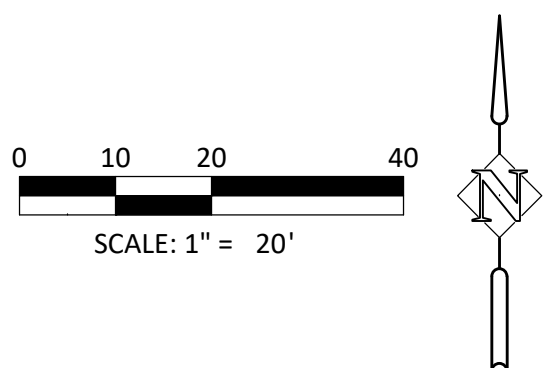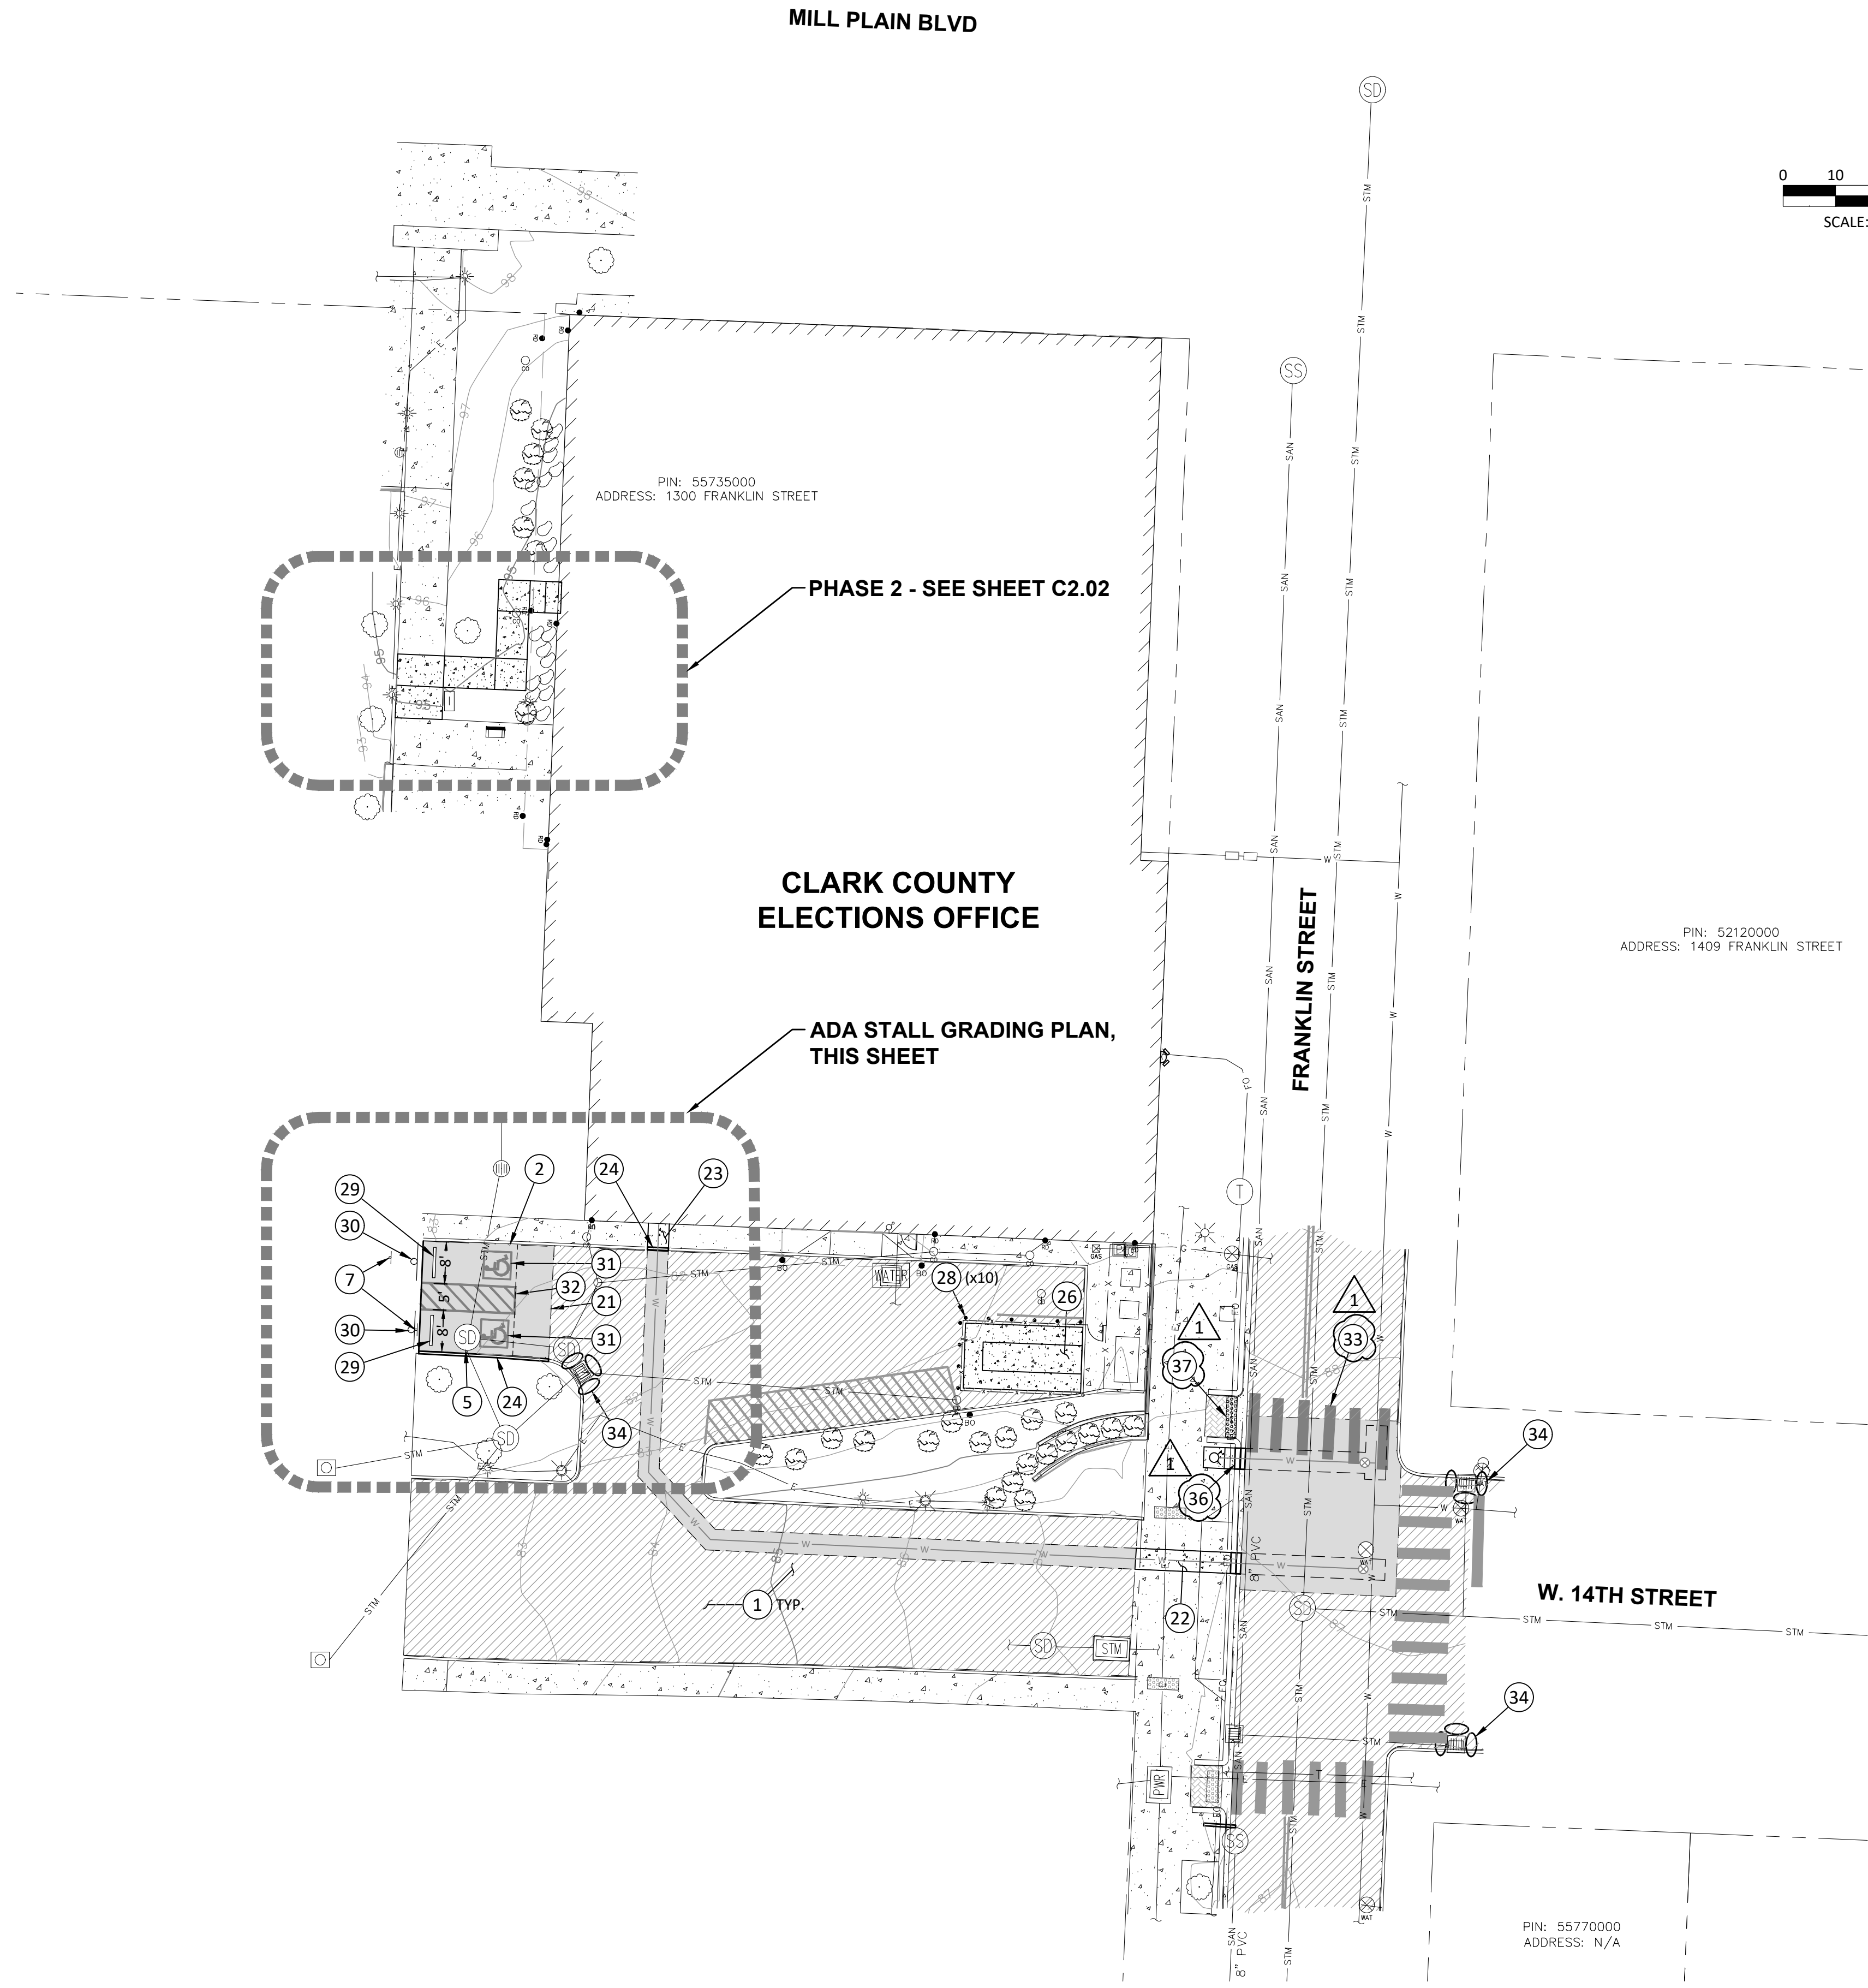

**CONSTRUCTION NOTES:**

- 1 PROTECT EXISTING PAVEMENT.
- 2 PROTECT EXISTING CURB AND/OR CURB AND GUTTER.
- 5 PROTECT EXISTING MANHOLE. ADJUST LID TO FINISH GRADE AS NECESSARY.
- 7 REMOVE EXISTING ADA SIGNAGE.
- 21 SAWCUT EXISTING PAVEMENT/CONCRETE TO CREATE A CLEAN, VERTICAL EDGE.
- 22 REMOVE AND RE-CONSTRUCT DRIVEWAY WITH SIDEWALK PER DETAIL T01-05A, SHEET C4.03. SEE PLAN FOR LIMITS.
- 23 REMOVE AND RE-CONSTRUCT CONCRETE SIDEWALK PER DETAILS, SHEET C4.01. SEE PLAN FOR LIMITS.
- 24 REMOVE AND RE-CONSTRUCT CONCRETE CURB PER DETAIL, SHEET C4.01. SEE PLAN FOR LIMITS.
- 26 CONSTRUCT CEMENT CONCRETE PAD, SEE ARCH PLANS FOR LAYOUT AND STRUCTURAL PLANS FOR CONCRETE SECTION.
- 28 INSTALL FIXED BOLLARD PER DETAIL, SHEET C4.01.
- 29 REMOVE AND REINSTALL EXISTING WHEEL STOPS.
- 30 INSTALL ACCESSIBLE PARKING SIGN PER DETAIL, SHEET C4.01.
- 31 PAINT ACCESSIBLE PARKING SYMBOL PER DETAIL, SHEET C4.01.
- 32 PAINT ACCESSIBLE STALL CROSS STRIPING PER DETAIL, SHEET C4.01.
- 33 REMOVE AND REPLACE THERMOPLASTIC STRIPING PER (CW) STANDARD CROSSWALK DETAIL T29-41, SHEET C4.04.
- 34 PROVIDE INLET PROTECTION PER DETAIL E-2.20B, SHEET C4.04.
- 36 REMOVE AND RE-CONSTRUCT TYPE A-1 CURB AND GUTTER PER DETAIL T01.01A, SHEET C4.03. SEE PLAN FOR LIMITS.
- 37 INSTALL DETECTABLE WARNING PATTERN PER DETAIL T02-15, SHEET C4.03.

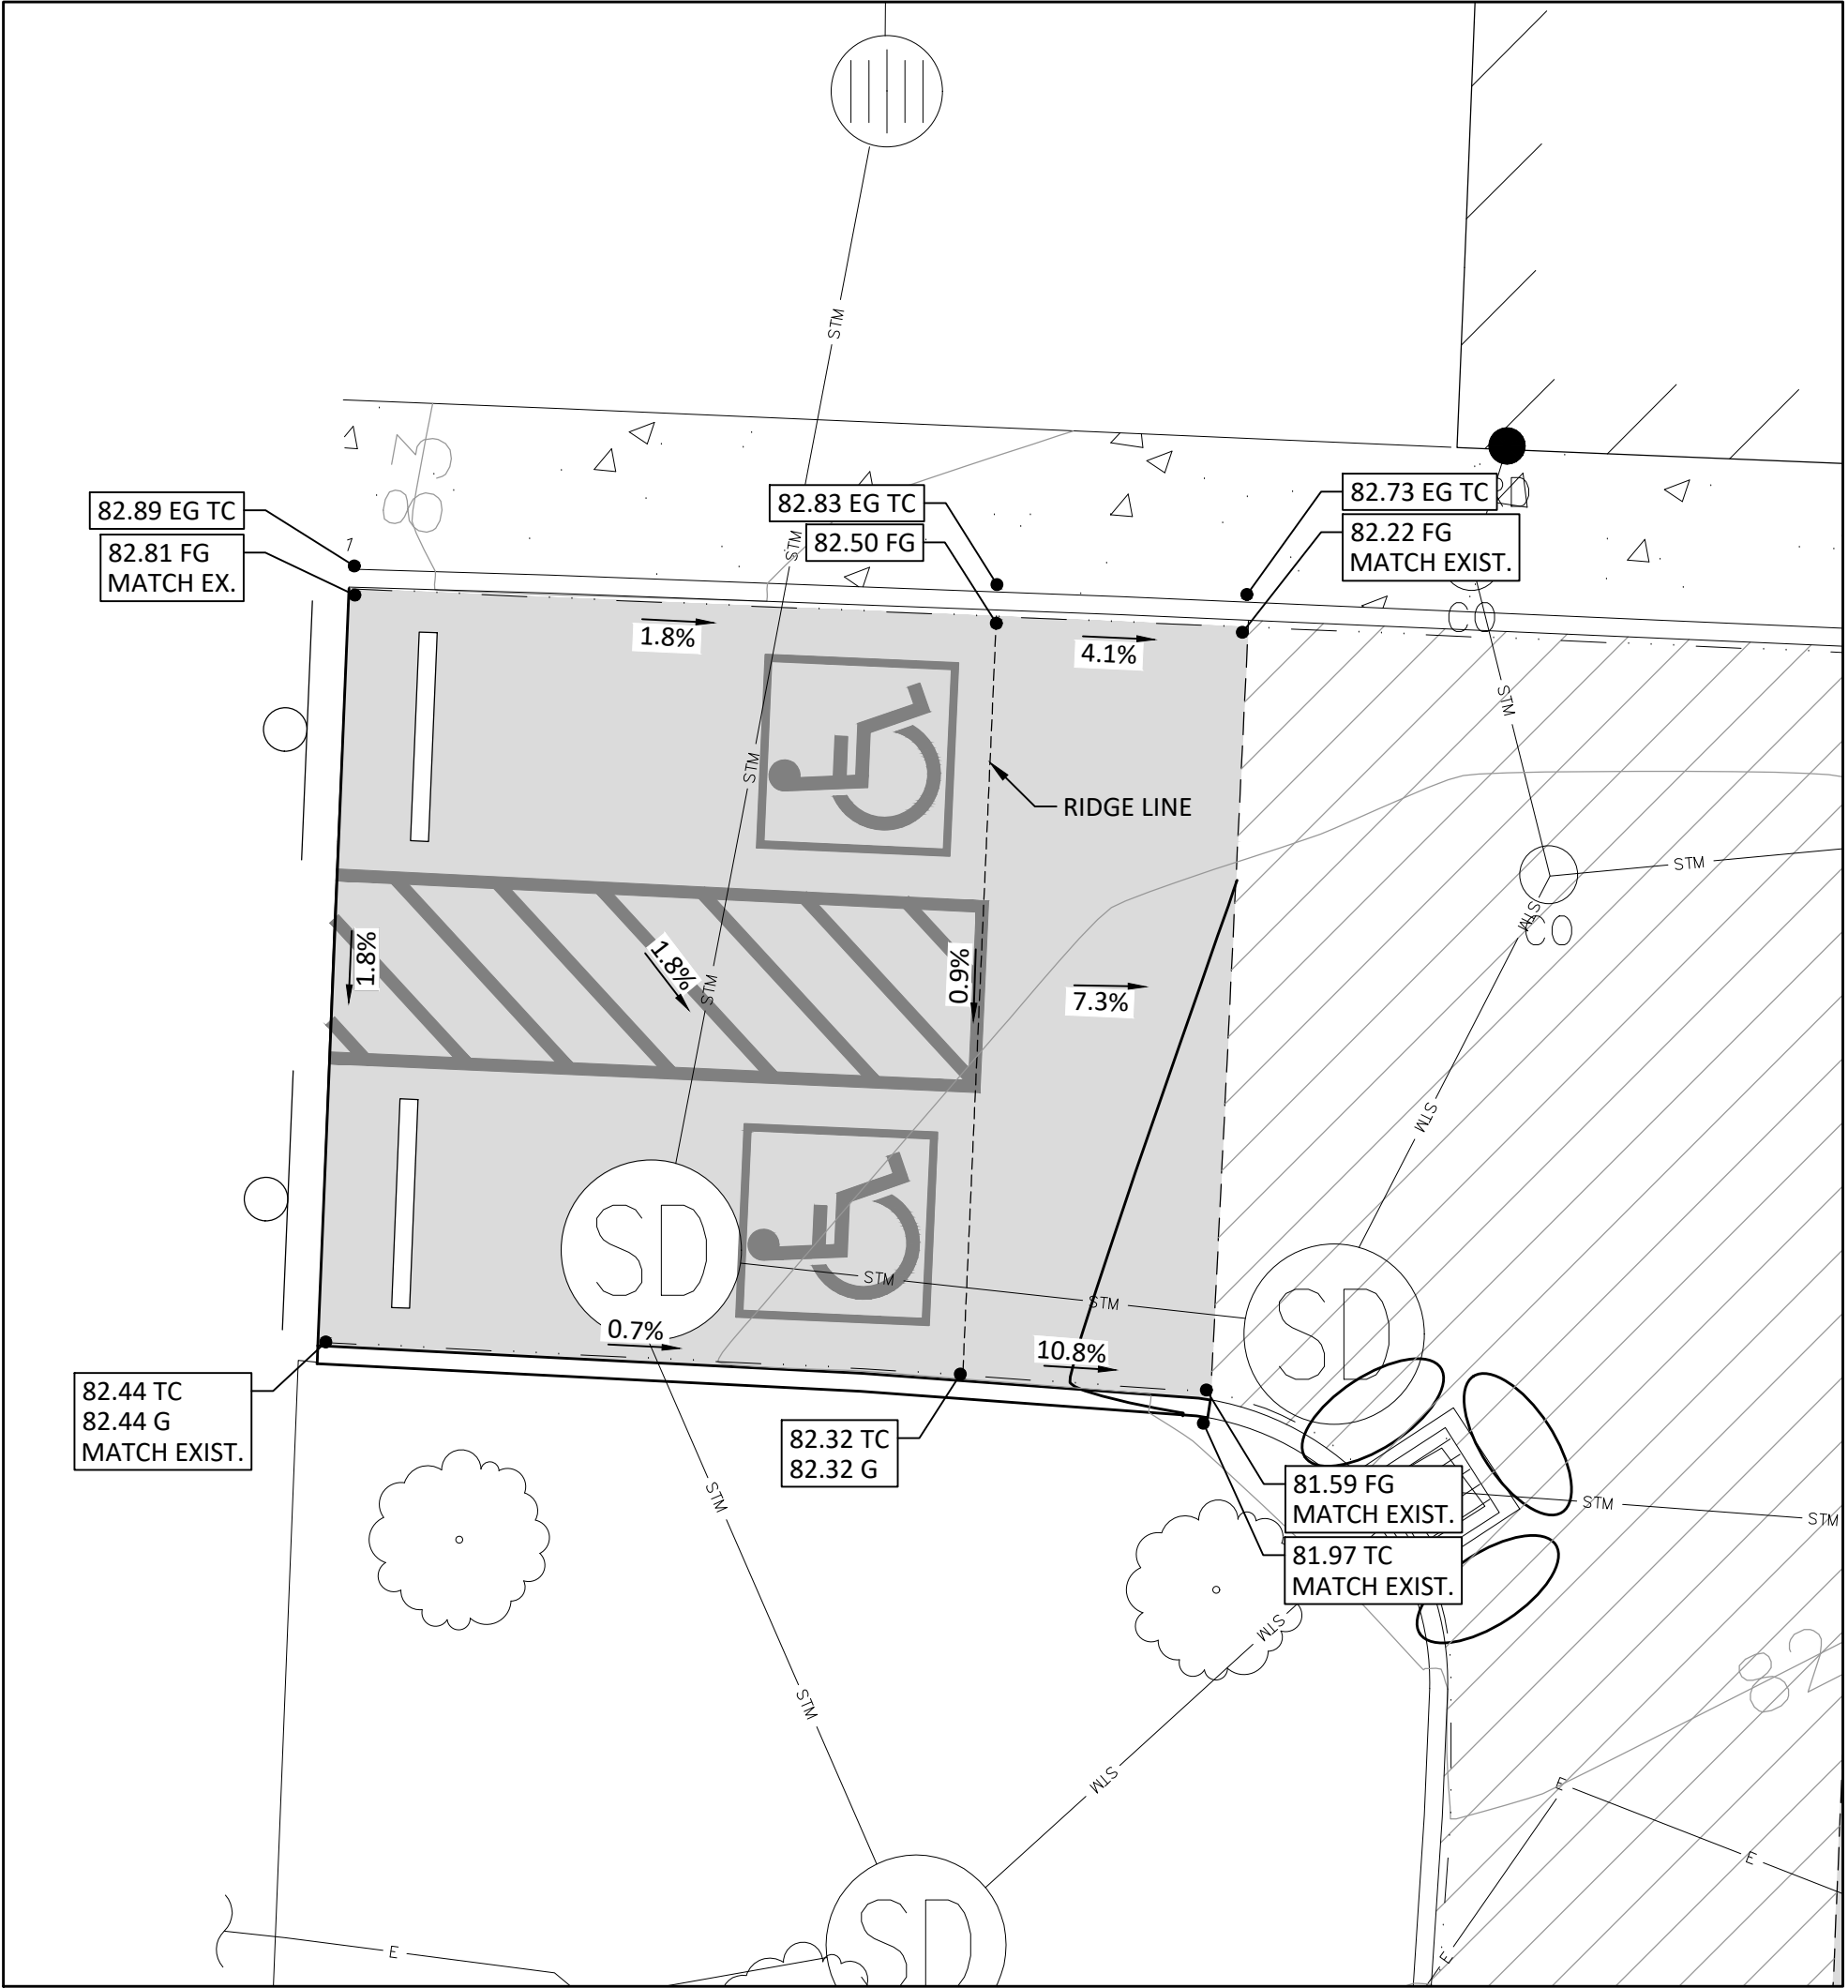

**ADA STALL GRADING PLAN**

SCALE: 1" = 5'