



Example Foundation & Floor Plan

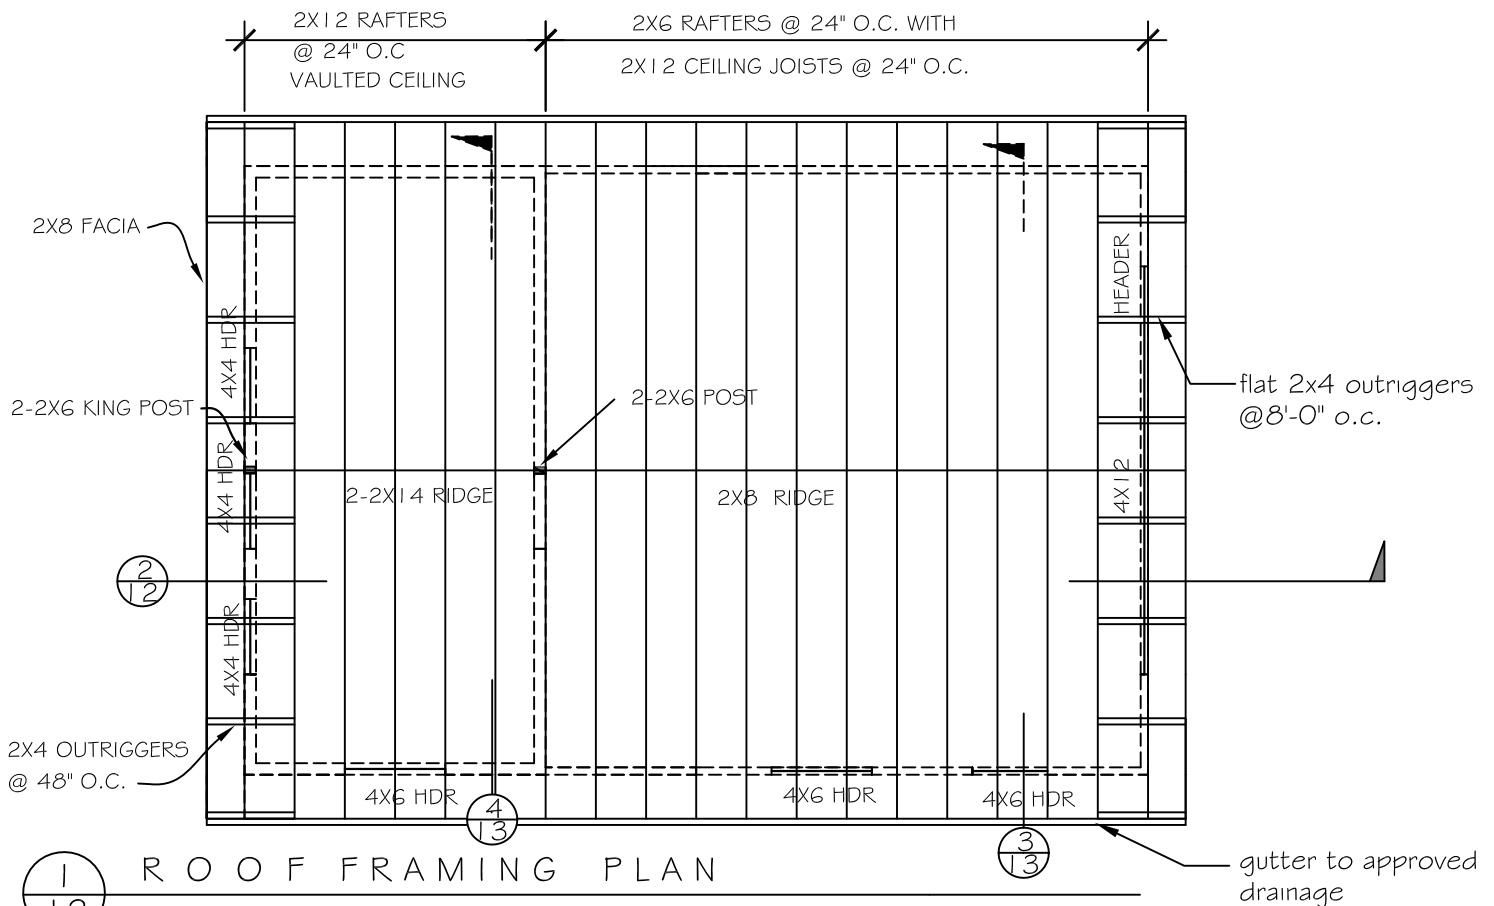

NOTE: If attaching to existing home- show attachment to existing and all structural modifications

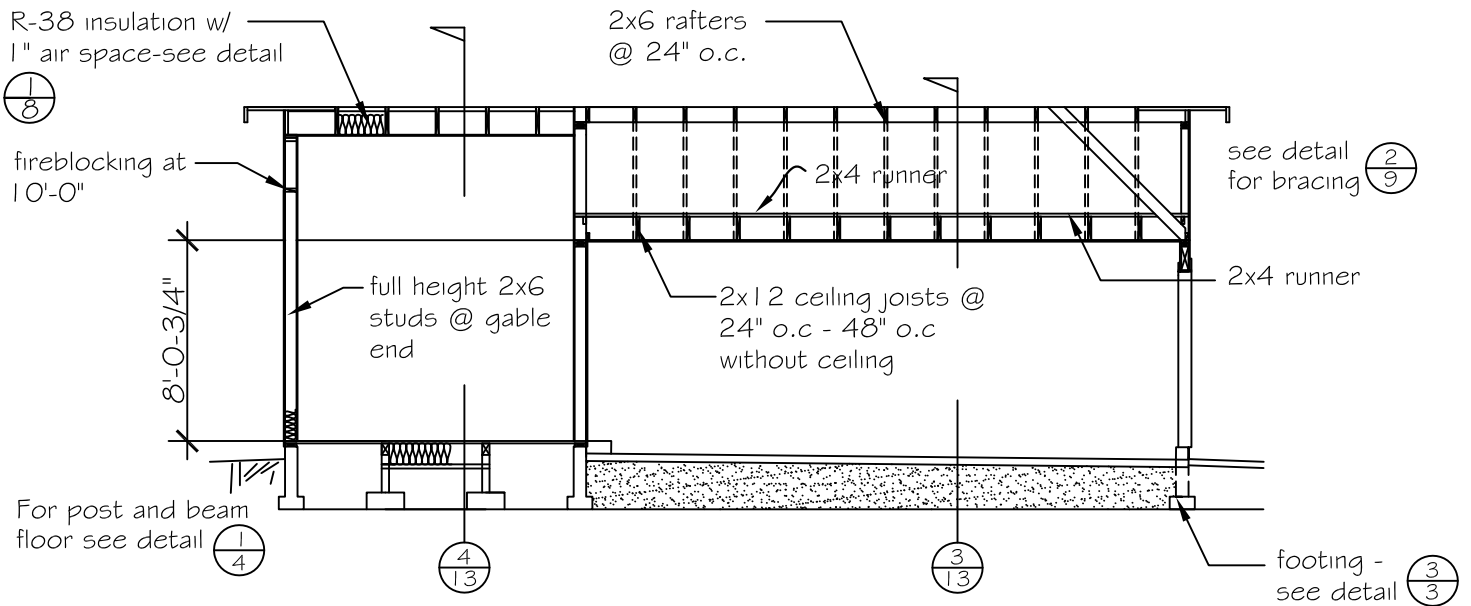

2 LONGITUDINAL CROSS SECTION

12

scale- 1/4" = 1'-0" (REDUCED EXAMPLE)