



Architecture • Interiors  
Planning • Engineering

Portland, OR  
503.224.9560  
Vancouver, WA  
360.695.7879  
Seattle, WA  
206.749.9993  
www.mcknzie.com

**MACKENZIE.**  
DESIGN DRIVEN • COLLABORATIVE

Client  
**CORNERSTONE  
CHRISTIAN ACADEMY**

Project  
**CORNERSTONE  
CHRISTIAN ACADEMY  
SCHOOL CAMPUS**



MACKENZIE 2019  
ALL RIGHTS RESERVED  
THESE DRAWINGS ARE THE PROPERTY  
MACKENZIE AND ARE NOT TO BE USED  
OR REPRODUCED IN ANY MANNER,  
WITHOUT PRIOR WRITTEN PERMISSION.

REVISIONS:  
DATE REVISION REVISION DELTA  
BY SHEET CLOSING DATE

SHEET TITLE:  
**OVERALL SITE  
PLAN PHASE 5B**


DRAWN BY: CME

CHECKED BY: DGL

SHEET:

**C1.14**

JOB NO. 2170345.00

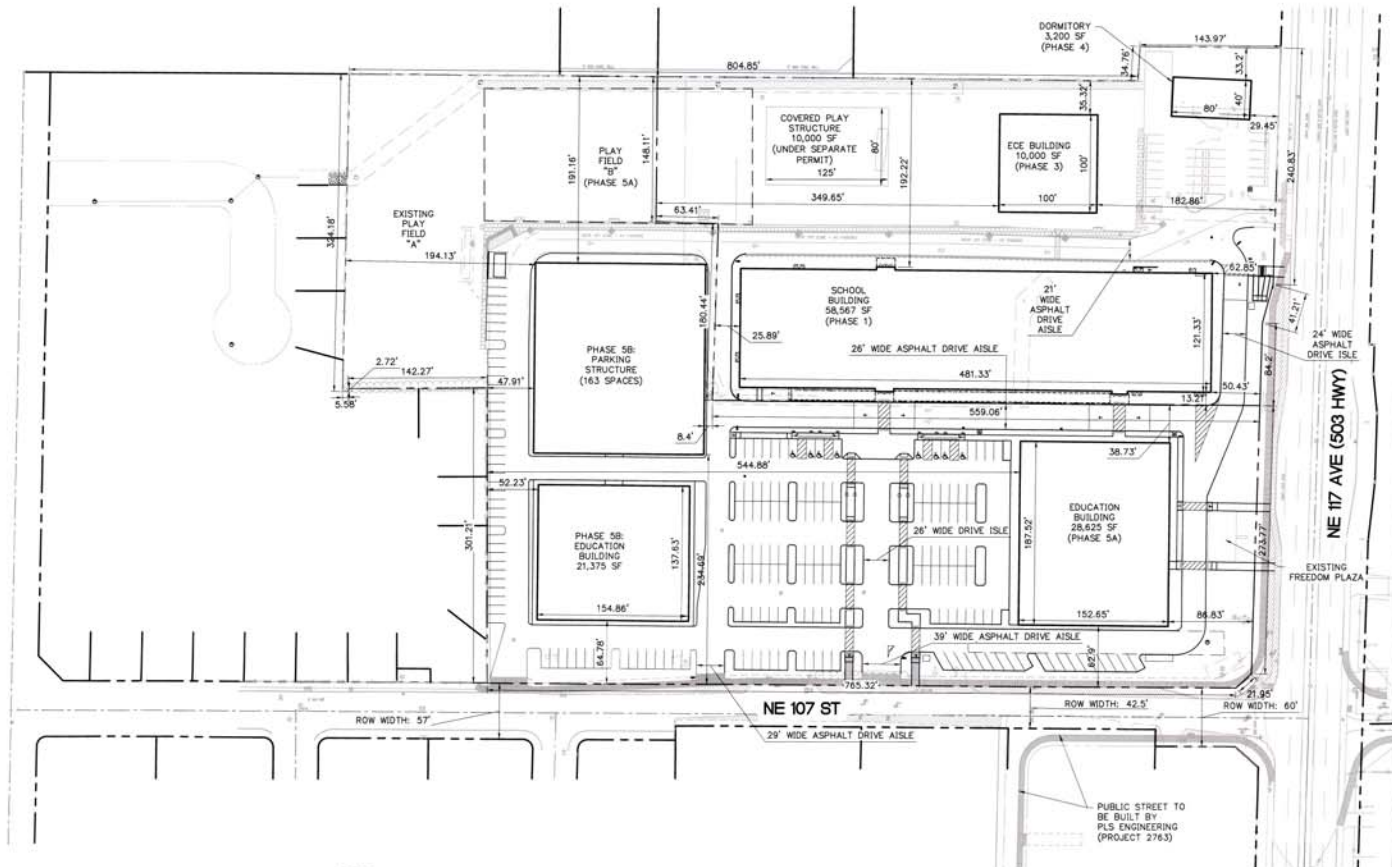

**1** OVERALL SITE PLAN PHASE 5B

SCALE: 1" = 60'



**SITE DATA**

SITE AREA	12.46 AC	542,734 SF	
TOTAL BUILDING AREA		185,507 SF	(30.5%)

**PARKING DATA**

TOTAL PARKING PROPOSED	361
STANDARD	361
COMPACT	19
ACCESSIBLE	8
TOTAL	380
REQUIRED PARKING	= 278