



WILSON
 ARCHITECTS, PLLC
 404 E 15TH ST. #7
 VANCOUVER, WA.
 98663
 (360) 696-4722

11895 REVISIONS
 PRELIMINARY
 PROCESS SET
 (Not for Construction)
 STATE OF WASHINGTON


PROJECT COMPLETION
 DD SUBMITTAL
100%
 COV LUP# 180913
 COV CM# -

CCHPC Review Set


PROVIDENCE ACADEMY
 400 EAST EVERGREEN BLVD.
 VANCOUVER, WA 98660
 NORTH BALCONY RESTORATION/REPAIR

DATE	SCALE
02/28/2020	SEE PLAN
JOB NO. 8115	DRAWN BY JMK
SET ISSUED/ PLAN REVISIONS:	
xxxx	
1	
2	
3	
4	
5	
6	

A1.1
 EAST ENTRY PORCH
 & ROOF PLAN

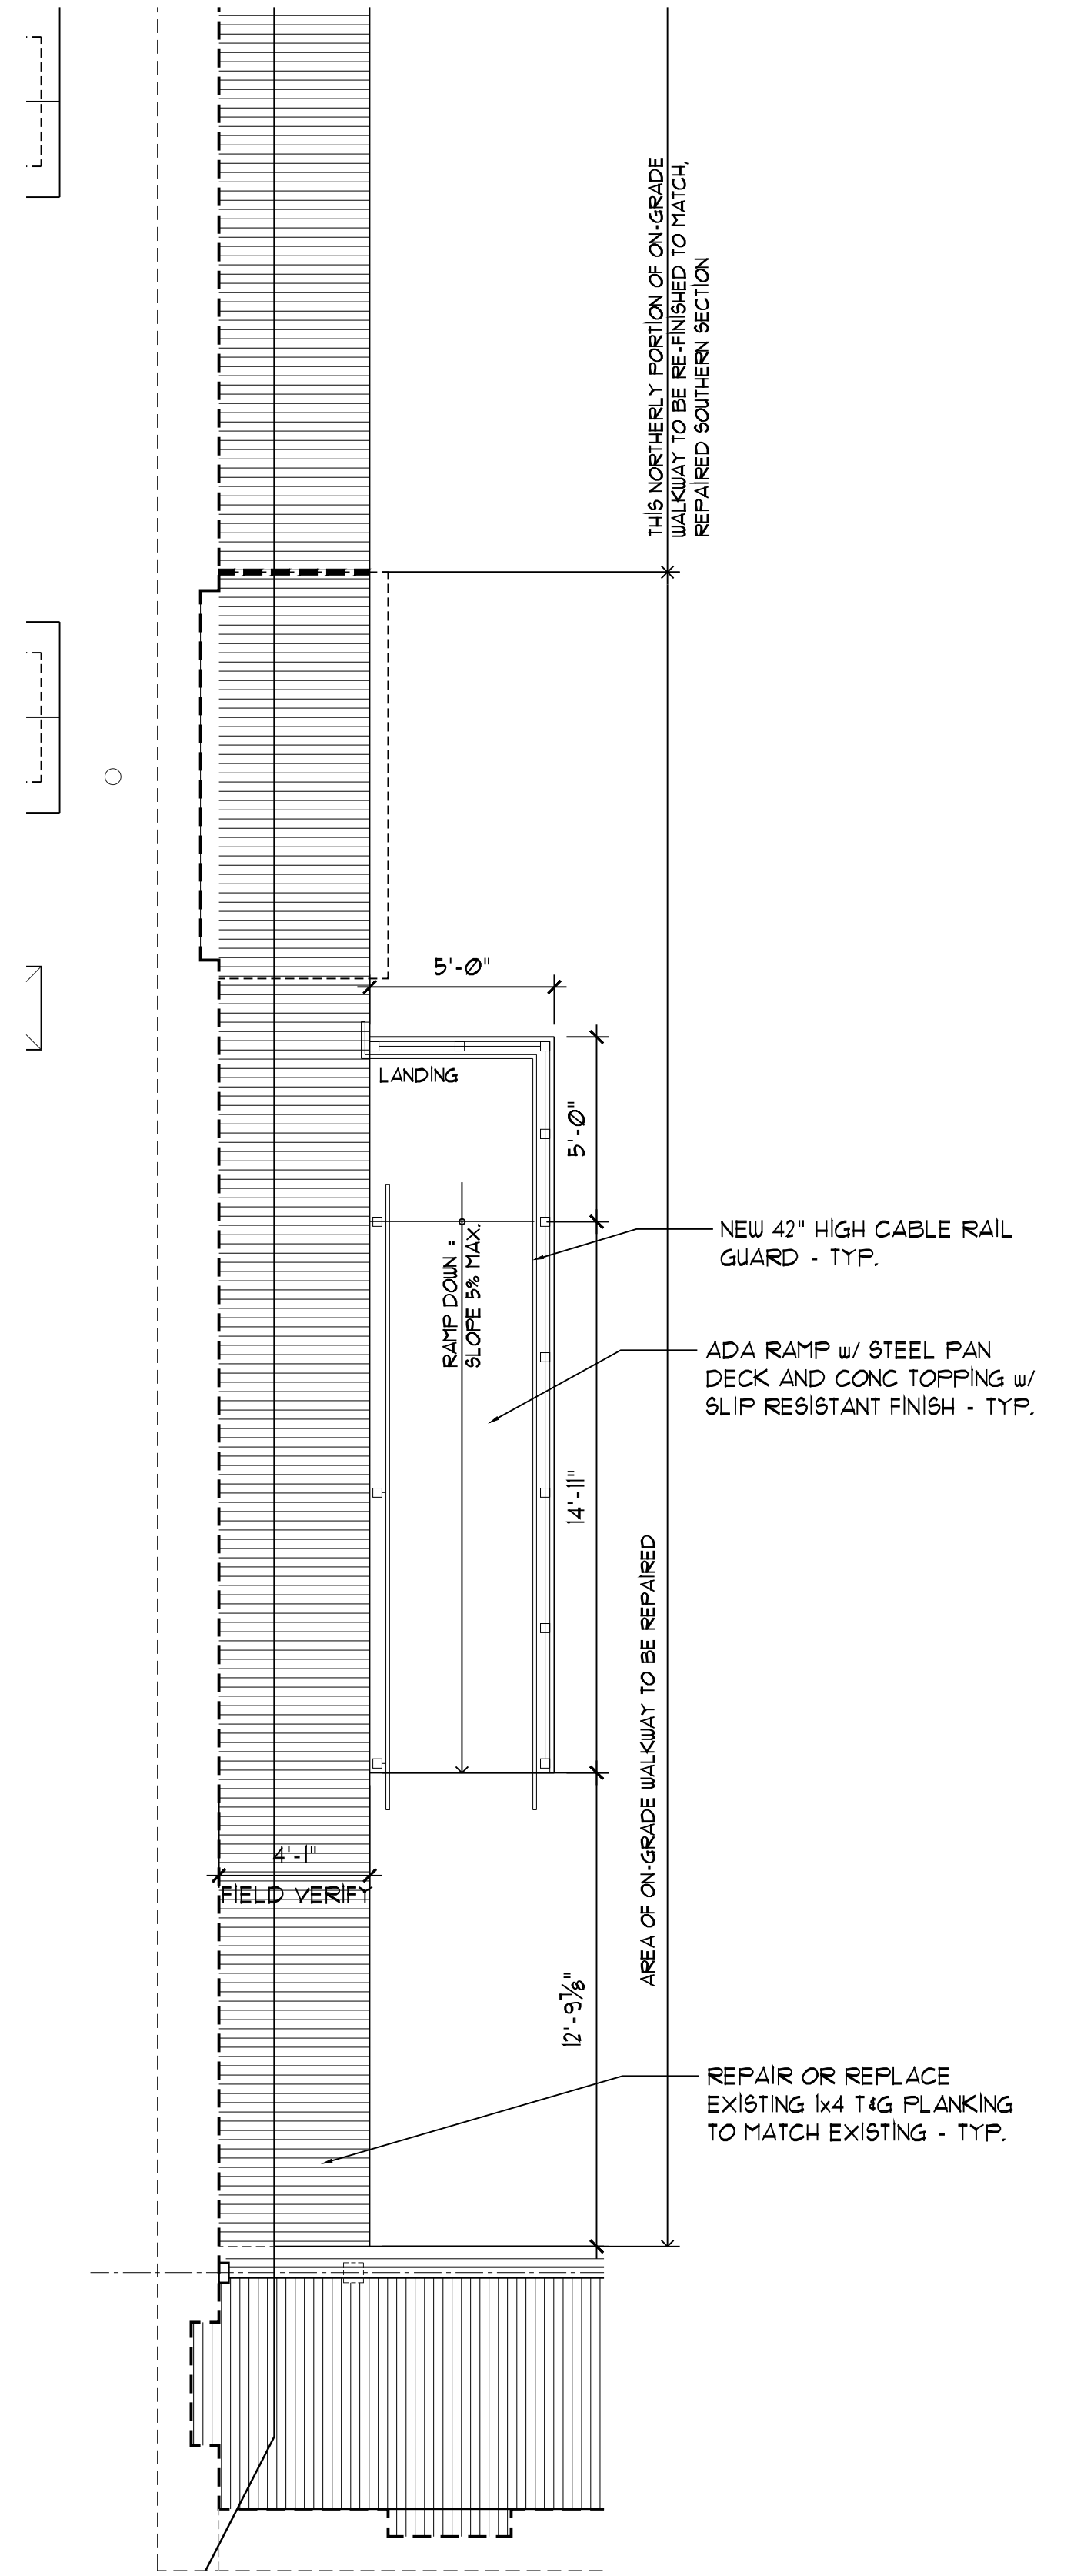

NORTHEAST ENTRANCE RAMP PLAN
 SCALE: 1/4" = 1'-0"

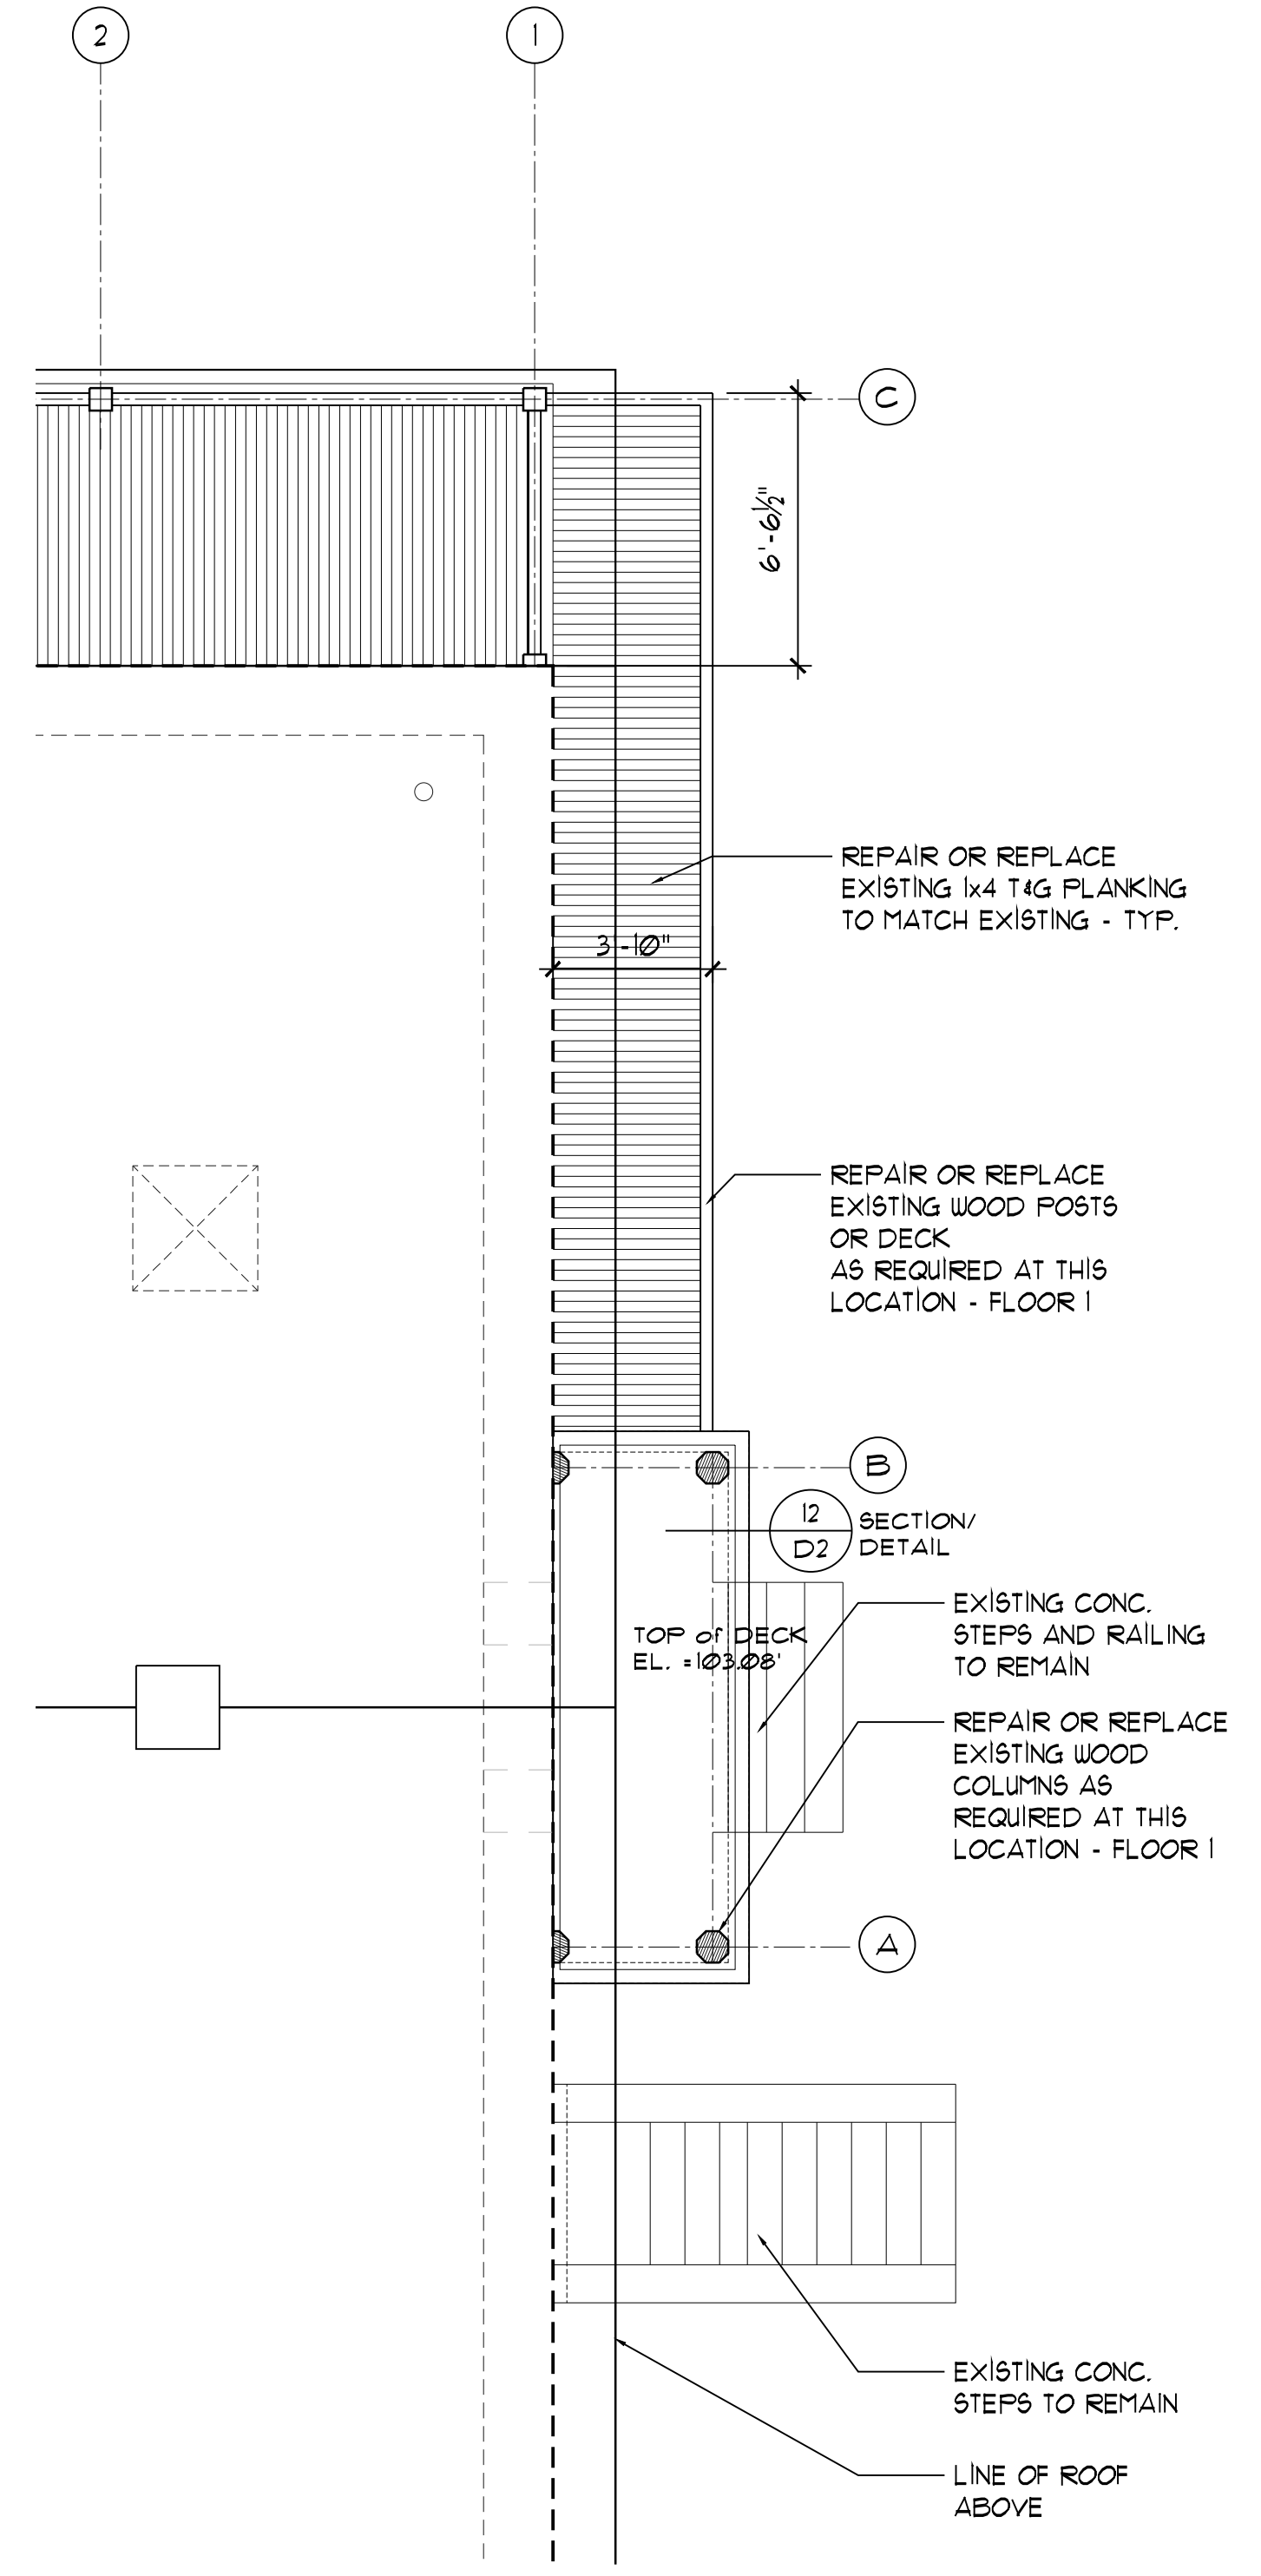

EAST PORCH ENTRANCE PLAN
 SCALE: 1/4" = 1'-0"