



WILSON
ARCHITECTS, PLLC
404 E 15TH ST. #7
VANCOUVER, WA.
98663
(360) 696-4722

11895 REVISION
PRELIMINARY
PROCESS SET
(Not for Construction)
STATE OF WASHINGTON


PROJECT COMPLETION
DD SUBMITTAL
100%
COV LUP# 18913
COV CM# -

CCHPC Review Set

PROVIDENCE ACADEMY
400 EAST EVERGREEN BLVD.
VANCOUVER, WA 98660
NORTH BALCONY RESTORATION/REPAIR

DATE	SCALE
02/28/2020	SEE PLAN
JOB NO. 8115	DRAWN BY JMK
SET ISSUED/ PLAN REVISIONS:	
XXXX	
1	
2	
3	
4	
5	
6	

A2.0
PARTIAL
EXTERIOR
ELEVATIONS

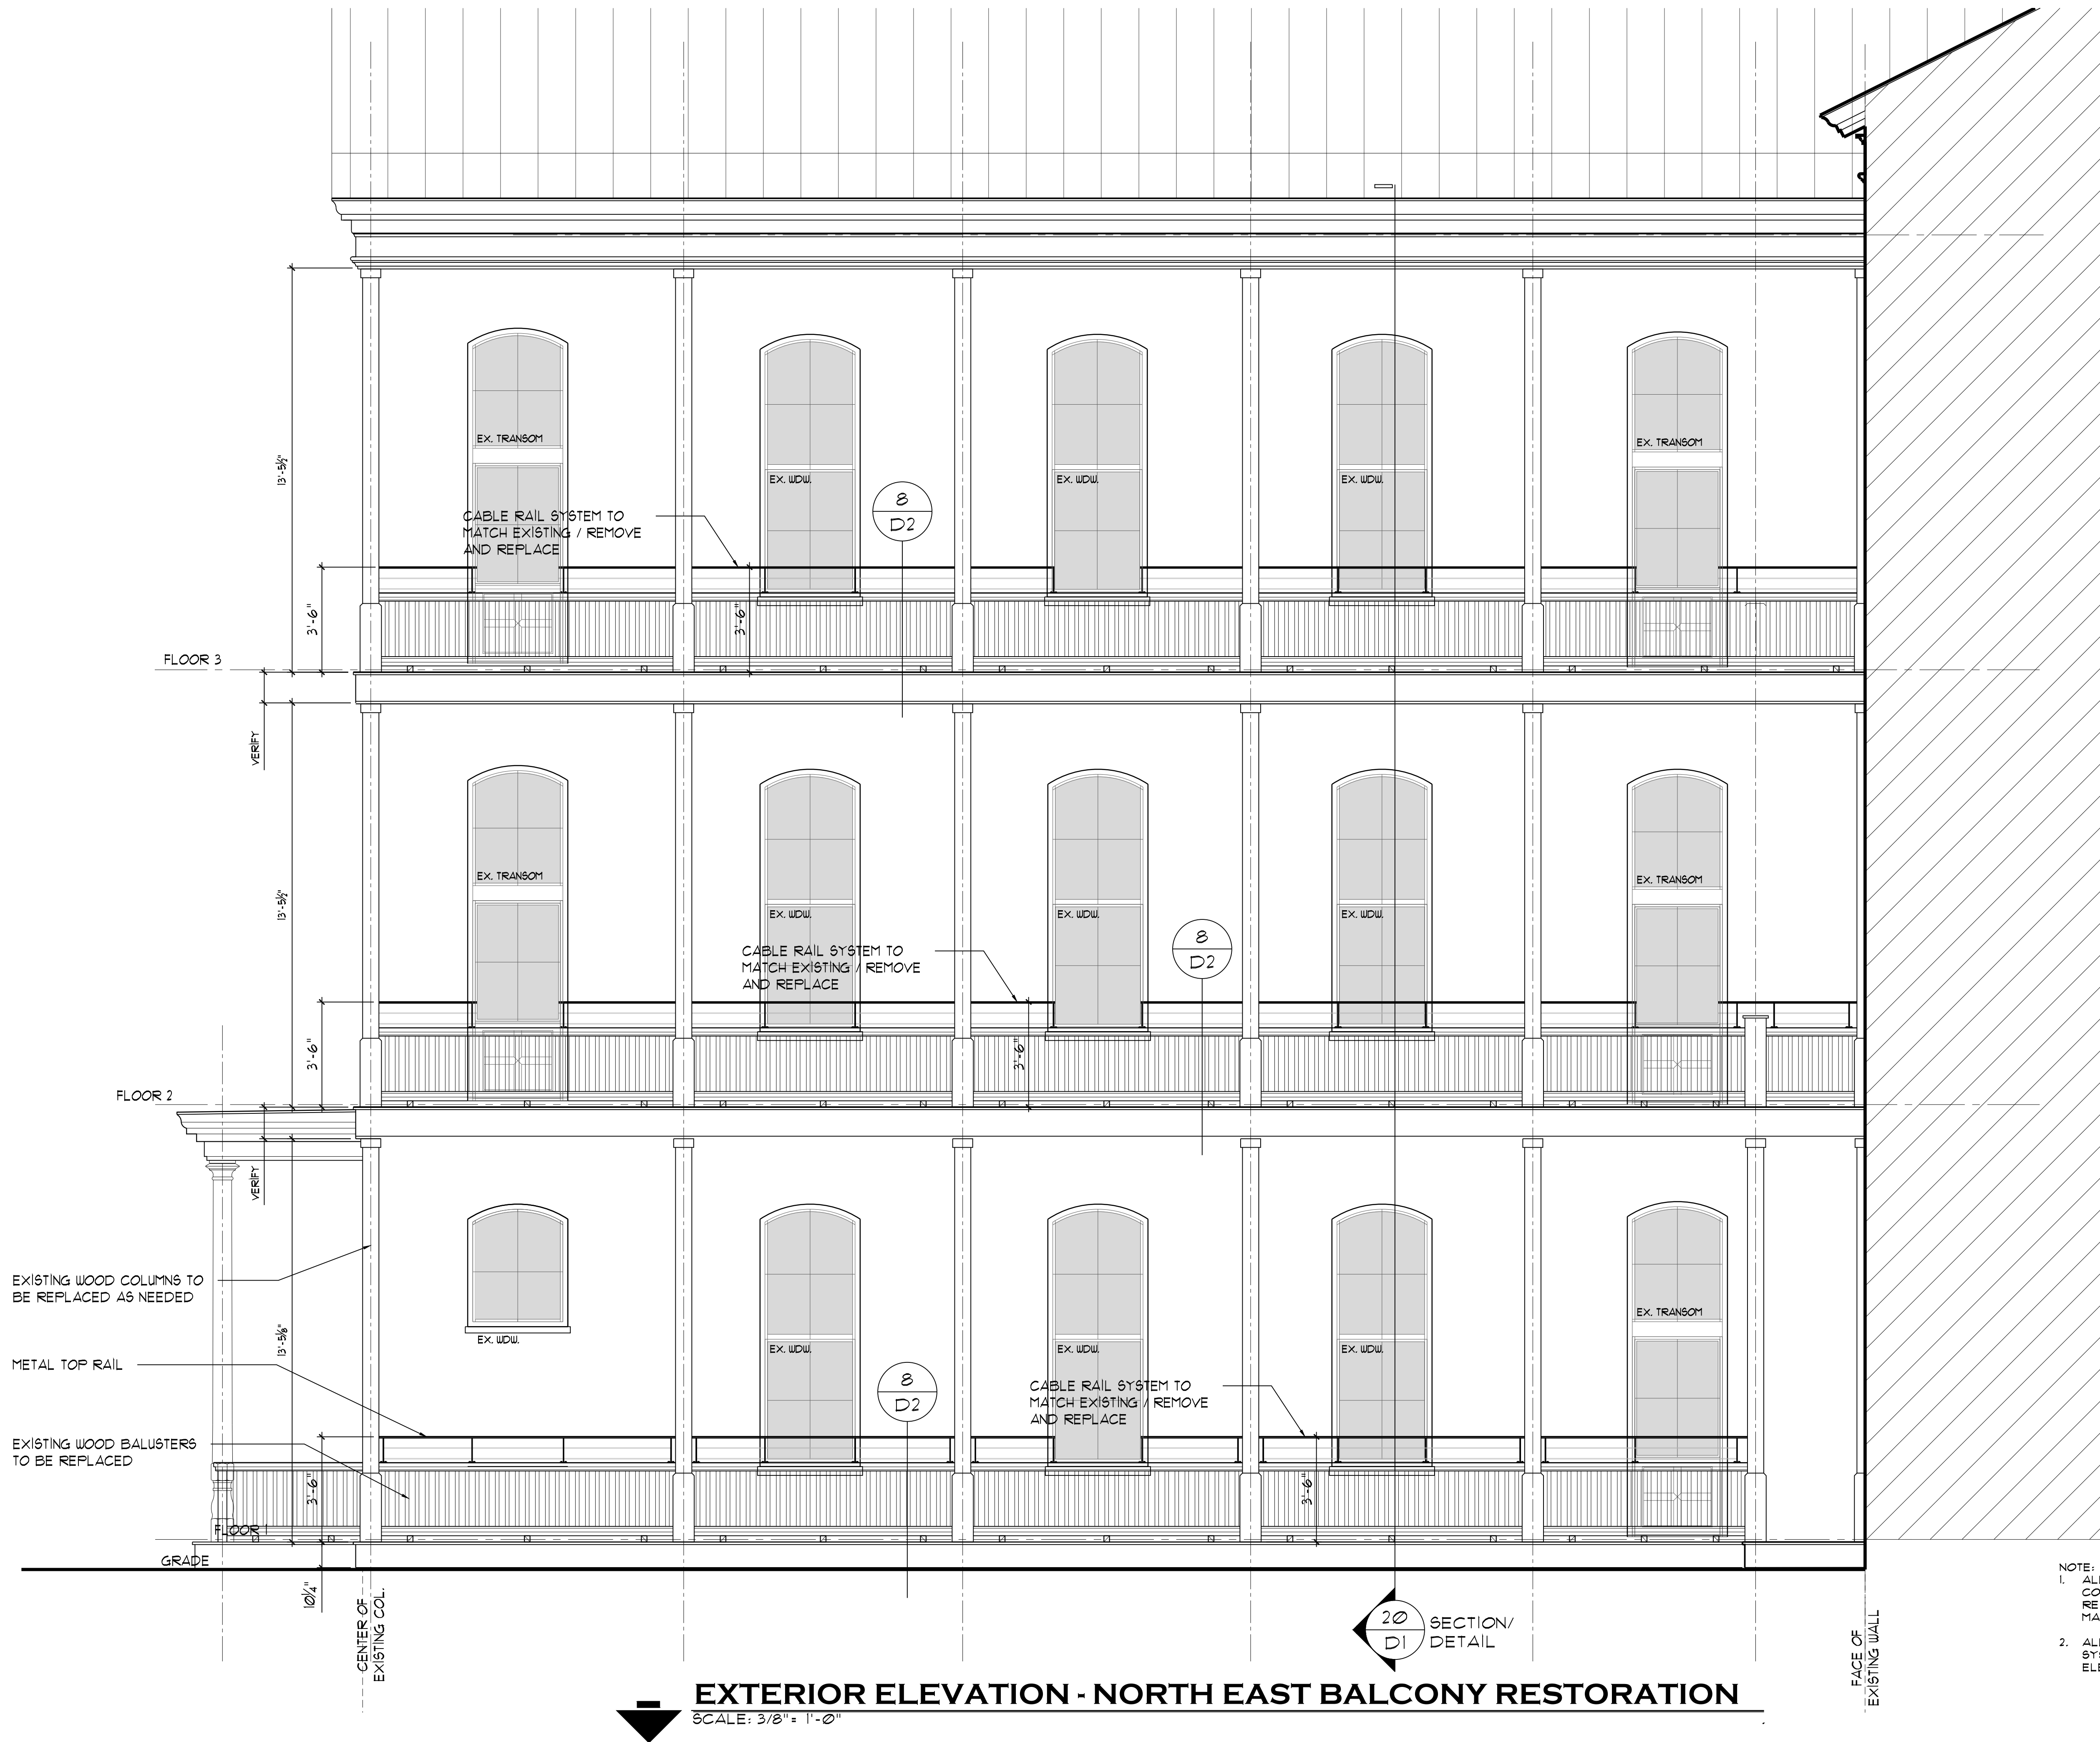

- NOTE:
1. ALL EXISTING BRICKWORK AT EXISTING BRICK PIER COLUMNS SHALL BE REMOVED, STACKED AND RE-USED TO RE-FACE ALL NEW SUPPORTING CONCRETE PIERS TO MATCH PRE-CONSTRUCTION APPEARANCE.
 2. ALL VERTICAL STEEL SUPPORT POSTS FOR CABLE-RAIL SYSTEM SHALL BE 5'-0" MAX. ON CENTER. - SEE ELEVATION FOR TYPICAL SPACING.

EXTERIOR ELEVATION - NORTH EAST BALCONY RESTORATION
SCALE: 3/8" = 1'-0"