

DOOR SCHEDULE PHASE ONE

DOOR IDENTITY			DOOR PROPERTIES							FRAME PROPERTIES			COMMENTS	HDW GROUP
NO.	ROOM NAME	ROOM NUMBER	SINGLE / PAIR	WIDTH	HEIGHT	THICKNESS	DOOR TYPE	DOOR MATERIAL	FINISH	FRAME TYPE	FRAME MATERIAL	FRAME FINISH		
E201a	EAST ENTRY	201	SINGLE	3'-0"	7'-0"		E	E	E	E	E	E		01
E201b	EAST ENTRY	201	PAIR	3'-0"	7'-11"	1 3/4"	E	E	E	E	E	E		02
E203	EAST STAIR	203	SINGLE	3'-0"	7'-0"	1 3/4"	E	E	P-4	E	E	P-4		01
E204	IDF CLOSET	204	SINGLE	3'-0"	7'-0"	1 3/4"	E	E	P-4	E	E	P-4	2	06
E208	ELECTIONS COORDINATOR OFFICE	208	SINGLE	3'-0"	7'-0"	1 3/4"	E	E	P-4	E	E	P-4	1	01
E211	ELECTIONS MANAGER OFFICE	211	SINGLE	3'-0"	7'-0"	1 3/4"	E	E	P-4	E	E	P-4	1	01
E212	ELECTIONS ASST. MANAGER OFFICE	212	SINGLE	3'-0"	7'-0"	1 3/4"	E	E	P-4	E	E	P-4	1	01
E215	SIGNATURE VERIFICATION	215	SINGLE	3'-0"	7'-0"	1 3/4"	E	E	P-4	E	E	P-4		01
E219	WEST STAIR	219	SINGLE	2'-3"	7'-0"	1 3/4"	E	E	P-4	E	E	P-4		11
E220a	WEST ENTRY	220	SINGLE	3'-0"	7'-0"		E	E	E	E	E	E		11
E220b	WEST ENTRY	220	SINGLE	3'-0"	7'-0"	1 3/4"	E	E	E	E	E	E		11
E221	WOMEN'S RR	221	SINGLE	3'-0"	7'-0"	1 3/4"	E	E	P-4	E	E	P-4		01
N222	UNISEX RR	222	SINGLE	3'-0"	7'-0"	1 3/4"	FL	WD-SC	P-4	E	E	P-4	5	27
E223	JAN.	223	SINGLE	3'-0"	7'-0"	1 3/4"	E	E	P-4	E	E	P-4		01
E225	MEN'S RR	225	SINGLE	3'-0"	7'-0"	1 3/4"	E	E	P-4	E	E	P-4		01
N202a	ELECTIONS LOBBY	202	PAIR	3'-0"	7'-0"	1 3/4"	HL	WD-SC / GL-1	P-4	4	HM	P-4	2, 7	03
N202b	ELECTIONS LOBBY	202	SINGLE	3'-0"	7'-0"	1 3/4"	VP	WD-SC / GL-1	P-4	1	HM	P-4	2	04
N202c	ELECTIONS LOBBY	202	SINGLE	3'-0"	7'-0"	1 3/4"	HL	WD-SC / GL-1	P-4	1	HM	P-4	3	05
N205	PHONE BANK	205	SINGLE	3'-0"	7'-0"	1 3/4"	FL	WD-SC	P-4	3	HM	P-4	6	07
N206	SMALL CONF.	206	SINGLE	3'-0"	7'-0"	1 3/4"	FL	WD-SC	P-4	3	HM	P-4	6	07
N207	ELECTIONS COORDINATOR OFFICE	207	SINGLE	3'-0"	7'-0"	1 3/4"	FL	WD-SC	P-4	1	HM	P-4	1	09
N209a	OPEN OFFICE	209	SINGLE	3'-0"	7'-0"	1 3/4"	HL	WD-SC / GL-1	P-4	1	HM	P-4	2	26
N209b	OPEN OFFICE	209	SINGLE	3'-0"	7'-0"	1 3/4"	HL	WD-SC / GL-1	P-4	1	HM	P-4	2	26
N210	BALLOT PREP ROOM	210	SINGLE	3'-0"	7'-0"	1 3/4"	HL	WD-SC / GL-1	P-4	1	HM	P-4	2	06
N213	ELECTIONS COORDINATOR OFFICE	213	SINGLE	3'-0"	7'-0"	1 3/4"	FL	WD-SC	P-4	3	HM	P-4	1	09
N215	SIGNATURE VERIFICATION	215	SINGLE	3'-0"	7'-0"	1 3/4"	HL	WD-SC / GL-1	P-4	1	HM	P-4	2	10
N216	BALLOT PRGM	216	SINGLE	3'-0"	7'-0"	1 3/4"	VP	WD-SC / GL-1	P-4	1	HM	P-4	2, 5	12
N217	BREAK ROOM	217	SINGLE	3'-0"	7'-0"	1 3/4"	HL	WD-SC / GL-1	P-4	1	HM	P-4	1	09
N218	ENVELOPE STORAGE	218	SINGLE	3'-0"	7'-0"	1 3/4"	HL	WD-SC / GL-1	P-4	1	HM	P-4	2	06
N224	UNISEX RR	224	SINGLE	3'-0"	7'-0"	1 3/4"	FL	WD-SC	P-4	1	HM	P-4	5	13
N251	ELECTRICAL PANEL CLOSET	251	PAIR	4'-0"	7'-0"	1 3/4"	FL	WD-SC	P-4	2	HM	P-4	1	24

DOOR ABBREVIATIONS

DOOR SCHEDULE ABBREVIATIONS:
MFR MANUFACTURER SUPPLIED
HM HOLLOW METAL
WD-SC WOOD - SOLID CORE
GL-1 TEMPERED GLAZING
P EXTERIOR OR INTERIOR PAINT

DOOR HARDWARE KEYNOTES:
1. LOCKING LEVER HARDWARE
2. CARD READER ACCESS WITH LEVER HARDWARE
3. CARD READER ACCESS WITH HANDICAPPED POWER AUTO DOOR OPERATOR, OPERABLE FROM BOTH SIDES OF DOOR
4. CARD READER ACCESS WITH PUSH BAR PANIC EXIT HARDWARE
5. OCCUPANCY INDICATOR LOCK WITH LEVER HARDWARE
6. PASSAGE LEVER HARDWARE
7. 180 DEGREE OPENING HARDWARE AS SHOWN ON PLAN
8. EXTERIOR PAINT TO MATCH EXTERIOR WALL COLOR. PAINT INTERIOR SIDE OF DOOR/ FRAME P-4

DOOR GENERAL NOTES

- A. ALL DOORS SHALL MEET ALL APPLICABLE FEDERAL AND STATE ACCESSIBILITY REQUIREMENTS
- MINIMUM 32" CLEAR OPENING WIDTH
- MAXIMUM 1/2" THRESHOLD HEIGHT
UNLESS SHOWN WITH COMPLIANT RAMP THRESHOLDS
- ADJUST THE RESISTIVE FORCE OF ALL NEW AND EXISTING INTERIOR DOOR CLOSERS IN THE PROJECT AREA TO A MAXIMUM PRESSURE OF 5 LBS
- B. PROVIDE DOOR OPENINGS IN RATED WALLS COMPLYING WITH REQUIRED SMOKE CONTROL ASSEMBLY AND INDICATED FIRE PROTECTION RATING OF NO LESS THAN 20 MINUTES. WHERE EXISTING DOOR OPENINGS DO NOT COMPLY WITH PRESENT BUILDING CODE REQUIREMENTS, PROVIDE NEW DOORS, FRAMES AND HARDWARE THAT COMPLY
- C. ALL FIRE/SMOKE DOORS TO BE SELF CLOSING & LATCHING
- D. SAFETY GLAZING MUST BE PROVIDED FOR INDIVIDUAL GLAZED AREAS IN HAZARDOUS LOCATIONS AS DEFINED IN IBC SECTION 2406
- E. ALL DOORS SHALL OPEN FROM THE INSIDE WITHOUT THE USE OF A KEY OR ANY SPECIAL KNOWLEDGE OR EFFORT
- F. CONTRACTOR SHALL VERIFY COMPATIBILITY OF HARDWARE SPECIFIED WITH BUILDING KEYING SYSTEM
- G. REUSE EXISTING DOORS WHERE POSSIBLE. PAINT EXISTING FRAMES & DOORS TO APPEAR AS NEW. ALL NEW WOOD DOORS TO MATCH EXISTING SIZE AND TYPE.
- H. GC TO COORDINATE WITH TECHNOLOGY DRAWINGS AND SPECIFICATIONS ON ALL REQUIRED DOOR HARDWARE FOR CARD ACCESS SYSTEM.
- I. REFER TO SPECIFICATIONS FOR MORE INFORMATION.

LRS ARCHITECTS

720 NW Davis Suite 300 503.221.1121

Portland OR 97209


www.lrsarchitects.com

22012576 REGISTERED ARCHITECT


MICHELLE C STARTT STATE OF WASHINGTON

CONSULTANT:


DOOR TYPES

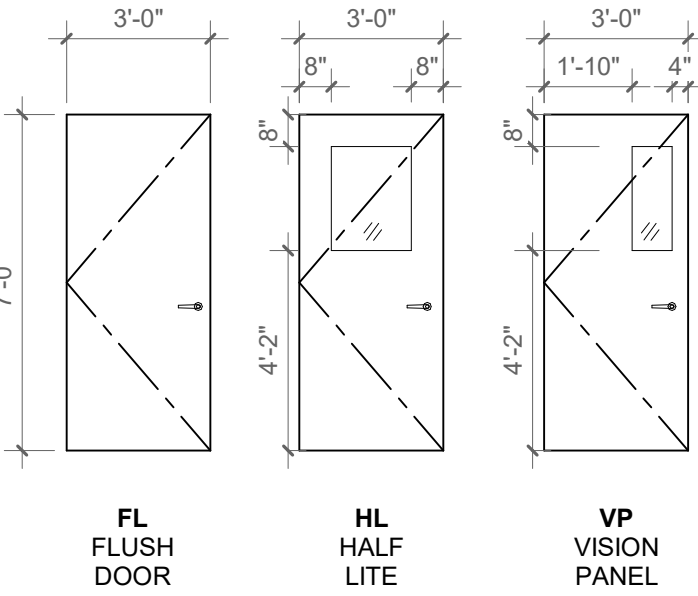

DOOR FRAME TYPES

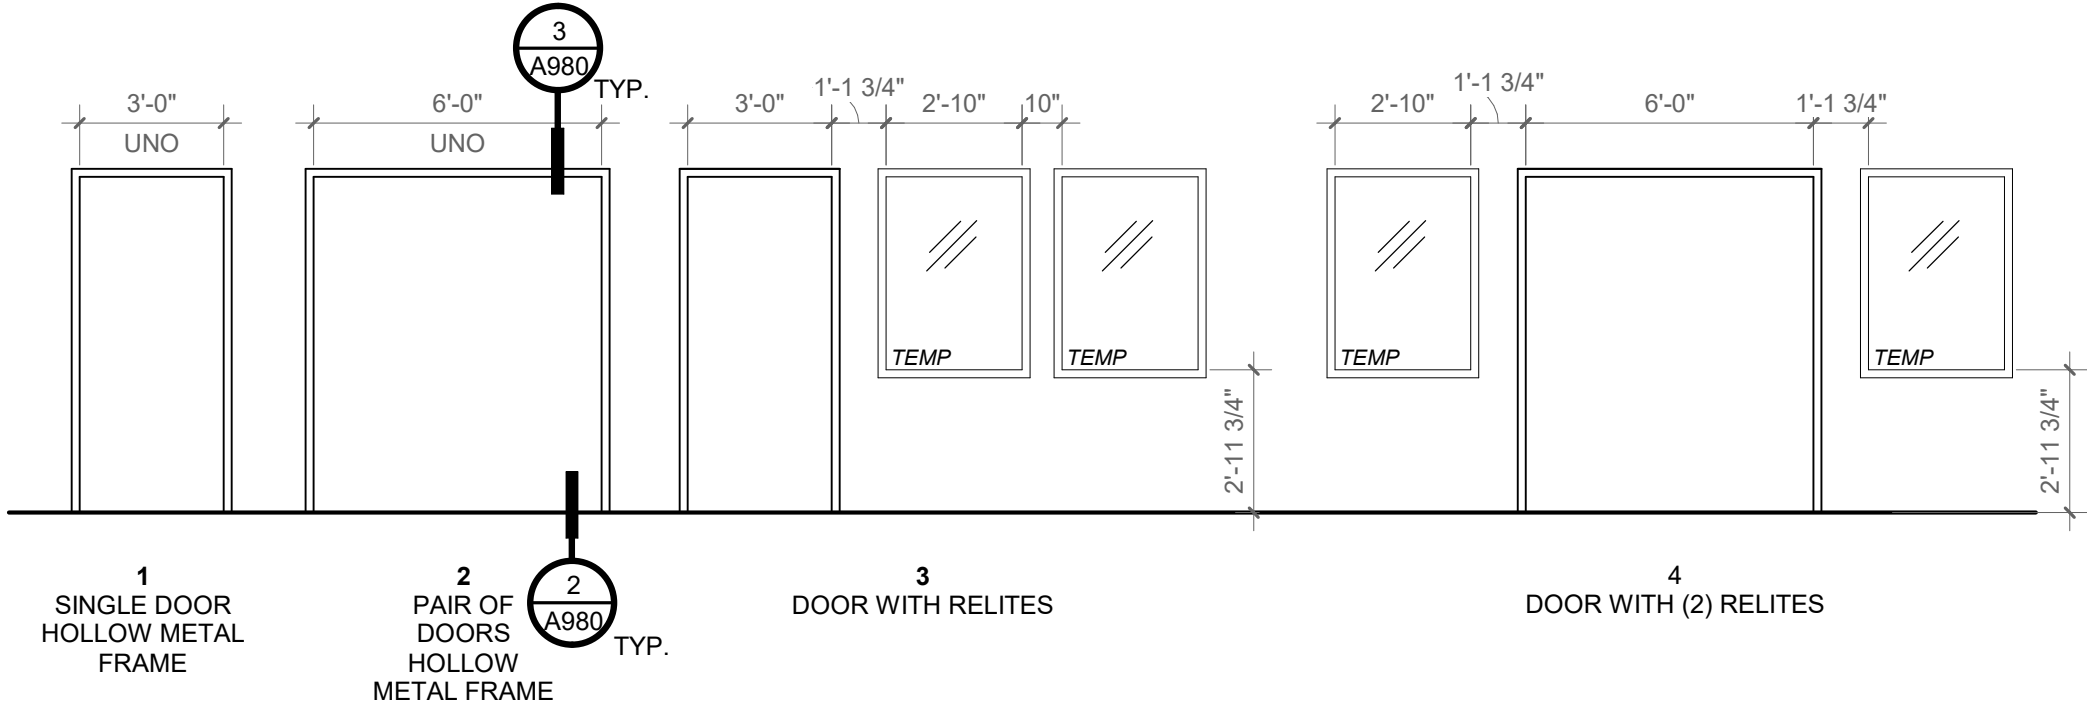

WINDOW TYPES

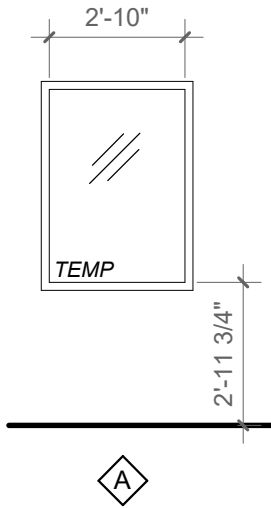

PROJECT NUMBER: 223214

Clark County Elections Office TI

1408 FRANKLIN ST VANCOUVER, WA 98660

SHEET TITLE:

DOOR AND RELITE TYPES PHASE 1

DRAWN BY: BH,KH

DATE ISSUED: 05/03/24

REVIEW SET 04/15/24

PERMIT SET 05/03/24

ADDENDUM 01: 05/10/24

SHEET:

A701