


C:\300 Rev\Local Files\223214_ClarK County Election Office TI_Arch_R22_khally\750UE.rvt

5/6/2024 5:32:30 PM

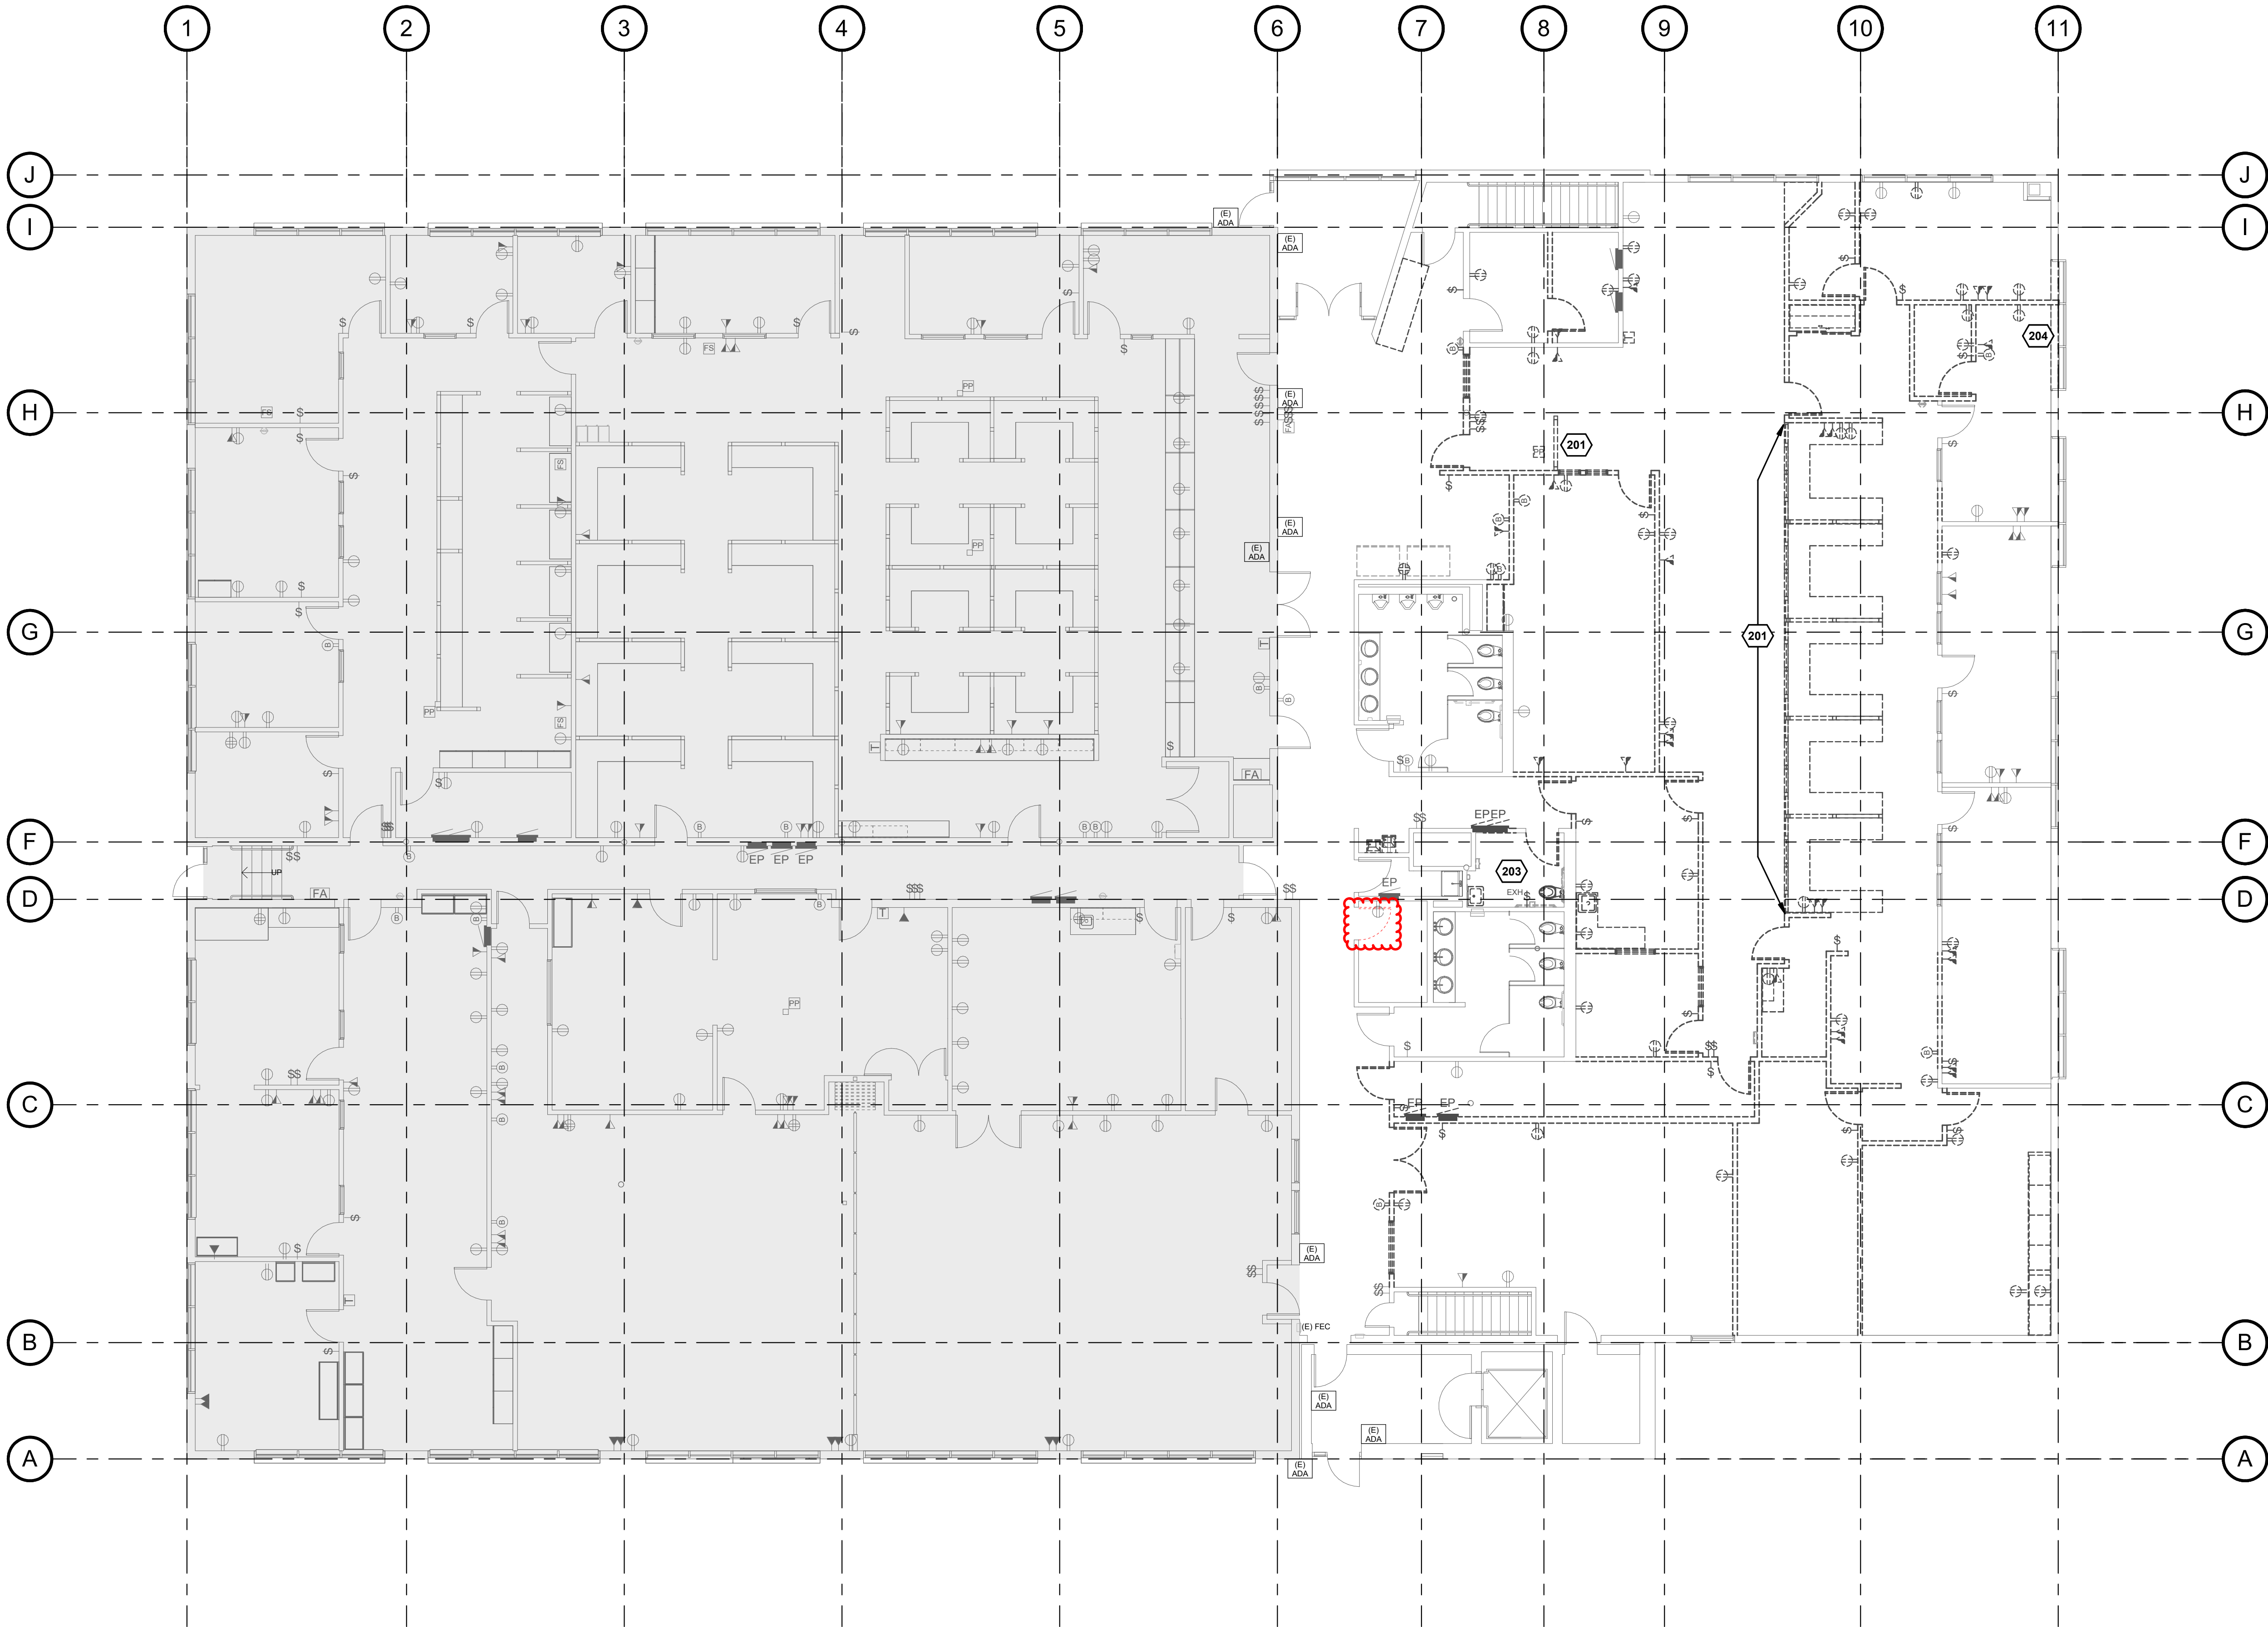

1. LEVEL 2 - EXISTING/ DEMO FLOOR PLAN

AD201 SCALE: 1/8" = 1'-0"

GENERAL NOTES

- THIS DRAWING DEPICTS EXISTING CONDITIONS FOR REFERENCE ONLY. VERIFY ALL DIMENSIONS AND CONDITIONS PRIOR TO START OF WORK AND REPORT ALL DISCREPANCIES TO ARCHITECT.
- DIMENSIONS ARE TO FACE OF FINISH, UNLESS NOTED OTHERWISE. DIMENSIONS NOTED TAKE PRECEDENCE OVER SCALE.
- PROTECT ALL ADJACENT AREAS DURING DEMOLITION AND FROM DUST AND TRASH INTRUSION.
- ALL DEMOLITION WORK TO CONFORM TO CURRENT OSHA STANDARDS. PROVIDE ADEQUATE BRACING ON EXISTING CEILING FRAMING SYSTEM PRIOR TO DEMOLITION.
- REPAIR ANY DAMAGED WINDOW MULLIONS, SILLS OR TRIM AT PERIMETER OF BUILDING WHERE WALL(S) WERE REMOVED AND AT ANY DAMAGED WALLS TO REMAIN.
- REMOVE BLINDS & WINDOW COVERINGS FOR REUSE. CLEAN & REINSTALL PRIOR TO JOB COMPLETION. REPAIR AND/ OR REPLACE ANY MISSING AND/ OR DAMAGED WINDOW COVERINGS TO MATCH EXISTING AS NEEDED THROUGHOUT ENTIRE AREA OF WORK. WHERE WALLS WERE REMOVED THAT TERMINATED AT A WINDOW MULLION, IF THE EXISTING WINDOW COVERINGS ARE TOO NARROW AND LEAVE A GAP, PROVIDE NEW WINDOW COVERINGS TO MATCH EXISTING.
- PROTECT EXISTING WINDOW COVERINGS DURING CONSTRUCTION.
- REMOVE EXISTING FLOORING AND BASE UNLESS REFER TO FINISH PLANS FOR MORE INFORMATION.
- REMOVE AND SALVAGE DOORS, FRAMES, HARDWARE AND RELITES FOR REUSE WHERE POSSIBLE.
- REMOVE AND SALVAGE FIRE EXTINGUISHERS AND CABINETS FOR REUSE. COORDINATE WITH FLOOR PLANS FOR MORE INFORMATION.
- REMOVE ALL UNUSED BLANK JUNCTION BOXES. PATCH AND PAINT. REMOVE AND FILL ALL UNUSED CORE DRILLS AND FLOOR BOXES.
- FIELD CONDITIONS
 - ERECT AND MAINTAIN TEMPORARY CONSTRUCTION PARTITIONS, BRACING, SHORING, LIGHTS, BARRICADES, SIGNS AND OTHER MEANS TO PROTECT THE PUBLIC, WORKERS AND OTHER PERSONS, FINISHES AND IMPROVEMENTS TO REMAIN, AND ADJOINING PROPERTY FROM DAMAGE FROM DEMOLITION WORK AS DEEMED NECESSARY BY THE OWNER AND CODE OFFICIAL HAVING JURISDICTION. MAINTAIN MEANS OF EGRESS THROUGHOUT THE WORK.
 - IF SUSPECTED "HAZARDOUS" MATERIALS ARE ENCOUNTERED, DO NOT DISTURB; IMMEDIATELY NOTIFY ARCHITECT AND OWNER. GC IS RESPONSIBLE TO TEST & ABATE AS NECESSARY. SEE ASBESTOS SURVEY FROM 1995 PROVIDED BY CLARK COUNTY FOR MORE INFORMATION.
- COORDINATION
 - COORDINATE DEMOLITION EFFORTS SO AS NOT TO INTERFERE WITH OWNER'S OPERATIONS. EXCESSIVE NOISE OR VIBRATION SHALL BE PRE-APPROVED AND COORDINATED WITH THE OWNER'S REPRESENTATIVE.
 - MAINTAIN EXISTING UTILITIES AND FIRE-PROTECTION WITHOUT DISRUPTION OF SERVICES.
- EXISTING MECHANICAL/ ELECTRICAL/ PLUMBING SHOWN FOR REFERENCE ONLY. REFER TO MEP DRAWINGS FOR MORE INFORMATION.

DEMO PLAN LEGEND

- EXISTING TO REMAIN
- DEMOLISH EXISTING ELEMENT
- NOT INCLUDED IN SCOPE OF WORK

DEMO KEYNOTES

- 201 CLARK COUNTY PROCUREMENT DEPARTMENT TO HANDLE REMOVAL OF THIS CASEWORK, FURNITURE AND/ OR EQUIPMENT PRIOR TO CONSTRUCTION.
- 203 AT EXISTING UNISEX RESTROOM, REMOVE ALL FLOOR AND WALL TILE. SALVAGE GRAB BARS AND ACCESSORIES IF IN GOOD WORKING CONDITION FOR REUSE.
- 204 REMOVE PLAM SILL ALONG ENTIRE LENGTH OF WINDOW. PREP FOR REPLACEMENT.

CONSULTANT:

PROJECT NUMBER: 223214

**Clark County
Elections Office TI**

1408 FRANKLIN ST
VANCOUVER, WA
98660

SHEET TITLE:

**LEVEL 2
DEMOLITION
PLAN PHASE 1**

DRAWN BY: KH
DATE ISSUED: 05/03/24
REVIEW SET: 04/15/24
PERMIT SET: 05/03/24
ADDENDUM 01: 05/10/24

SHEET:

AD201