
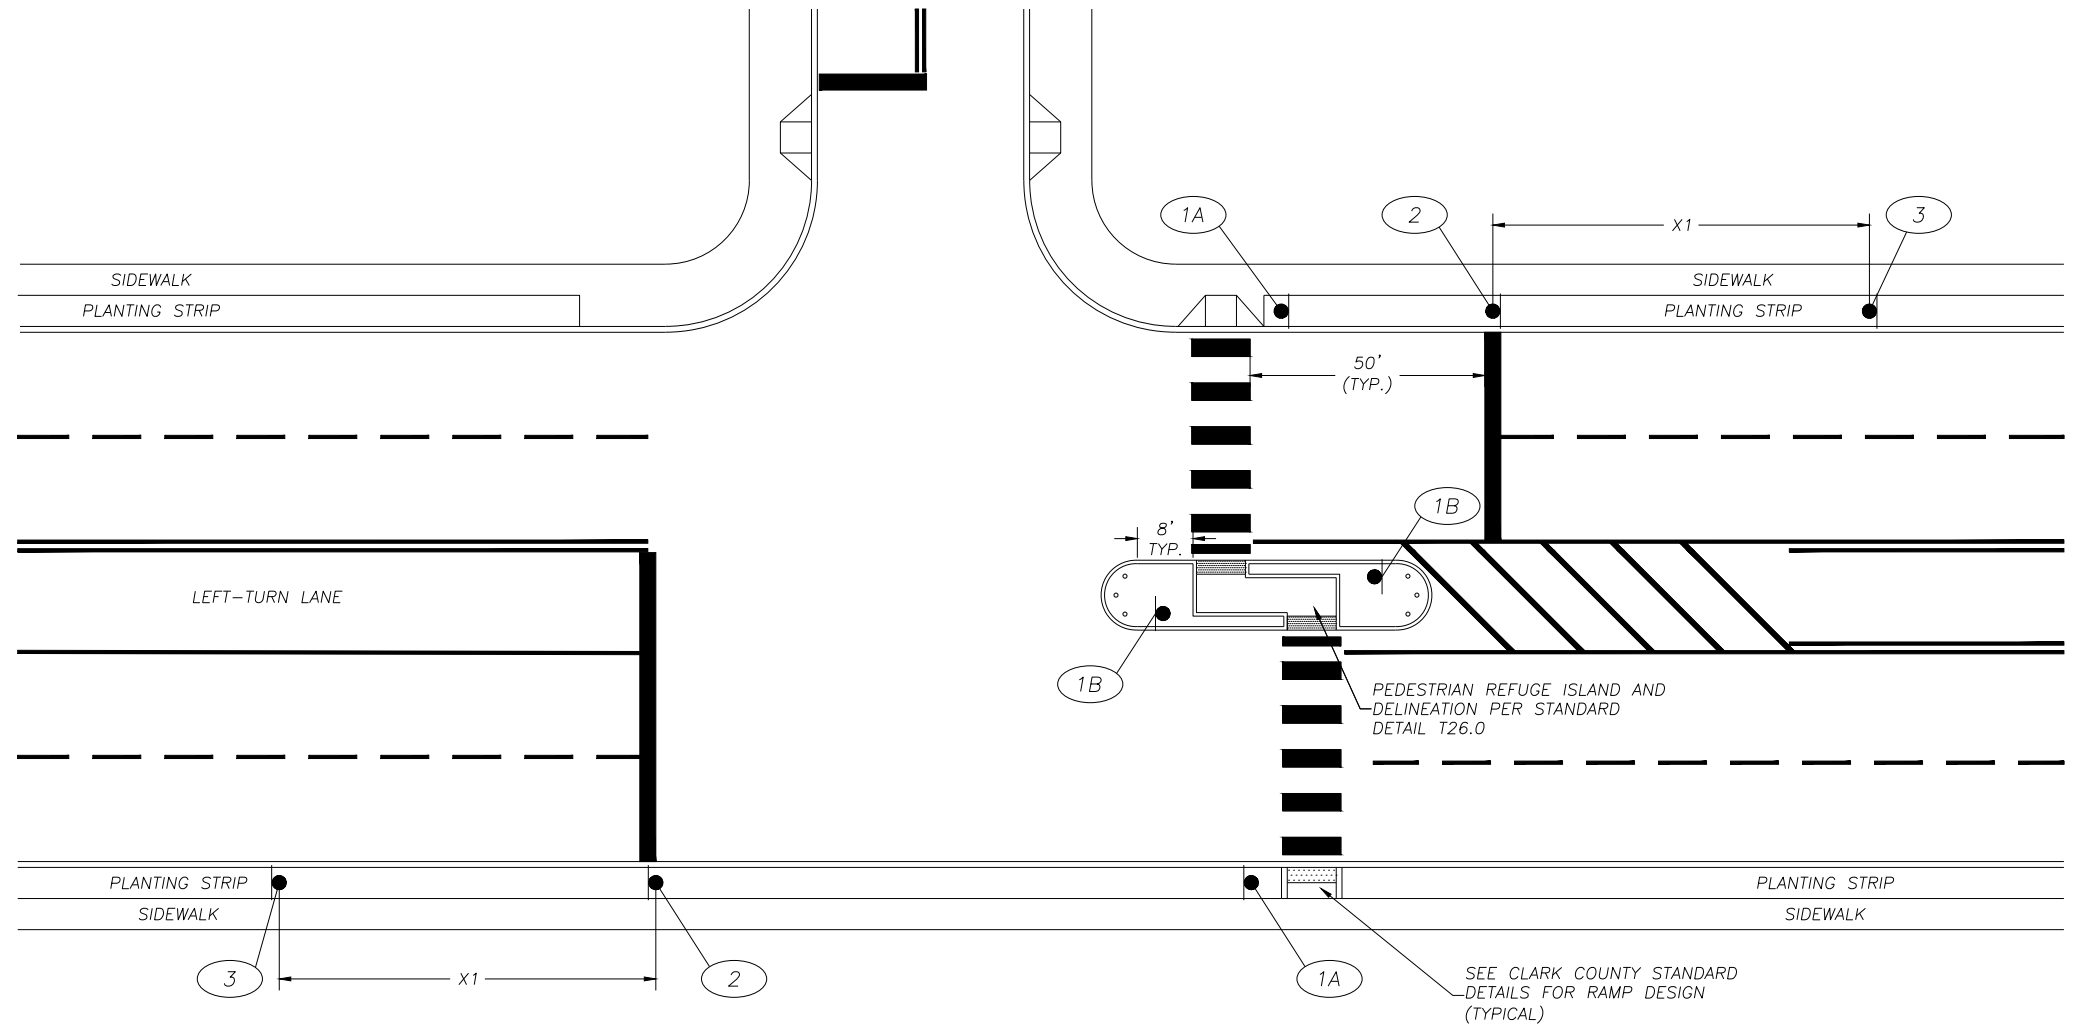


# SIGNING FOR PEDESTRIAN CROSSING FIVE-LANE ROADWAY AT INTERSECTION

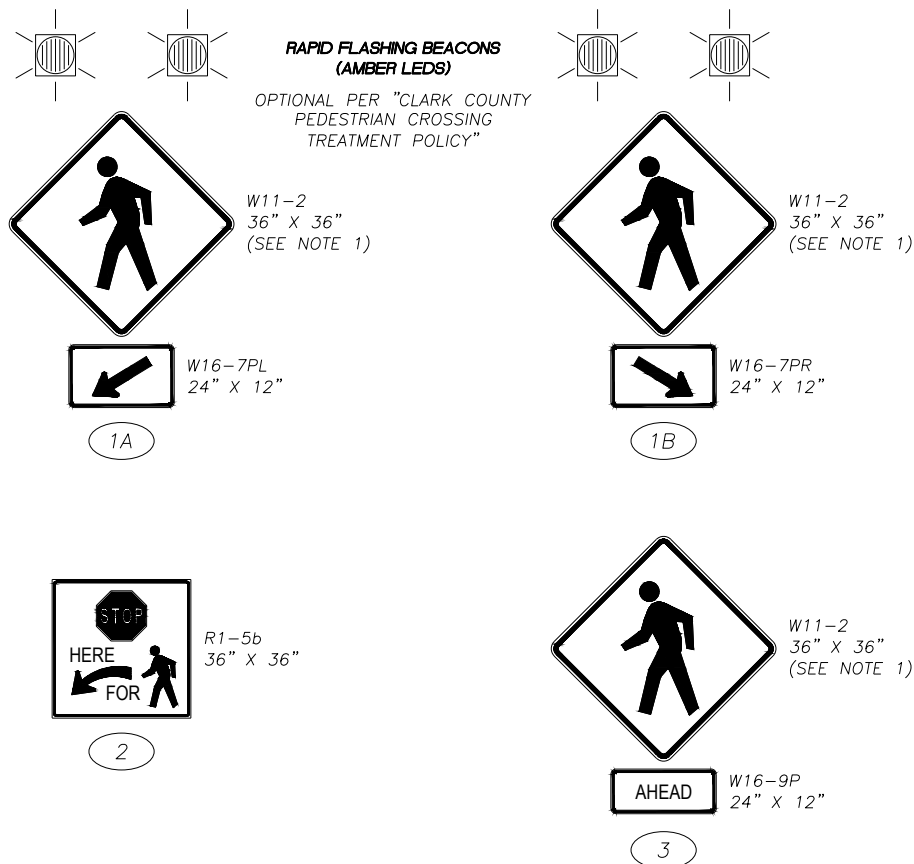

UNCONTROLLED INTERSECTION  
 CROSSING ON  
 FIVE-LANE ROADWAY

TABLE 1

SPEED (MPH)	WARNING SIGN PLACEMENT DISTANCE (X1) FEET
25-40	150
45	175
50	250

**NOTES:**

1. REPLACE W11-2 WITH W11-15 FOR DESIGNATED TRAIL CROSSINGS OR WITH S1-1 FOR SCHOOL CROSSINGS.

REV. NO.	DATE	BY	APPR

DWG:



Department of  
 Public Works  
**CLARK COUNTY**  
 WASHINGTON  
 proud past, promising future

SIGNING FOR PEDESTRIAN CROSSING  
 FIVE-LANE ROADWAY AT INTERSECTION

APPROVED

*[Signature]*  
 COUNTY ENGINEER

07/17/19  
 DATE

STANDARD
<b>T28.1</b>
DETAIL
DESIGNED
DRAWN
DATE