
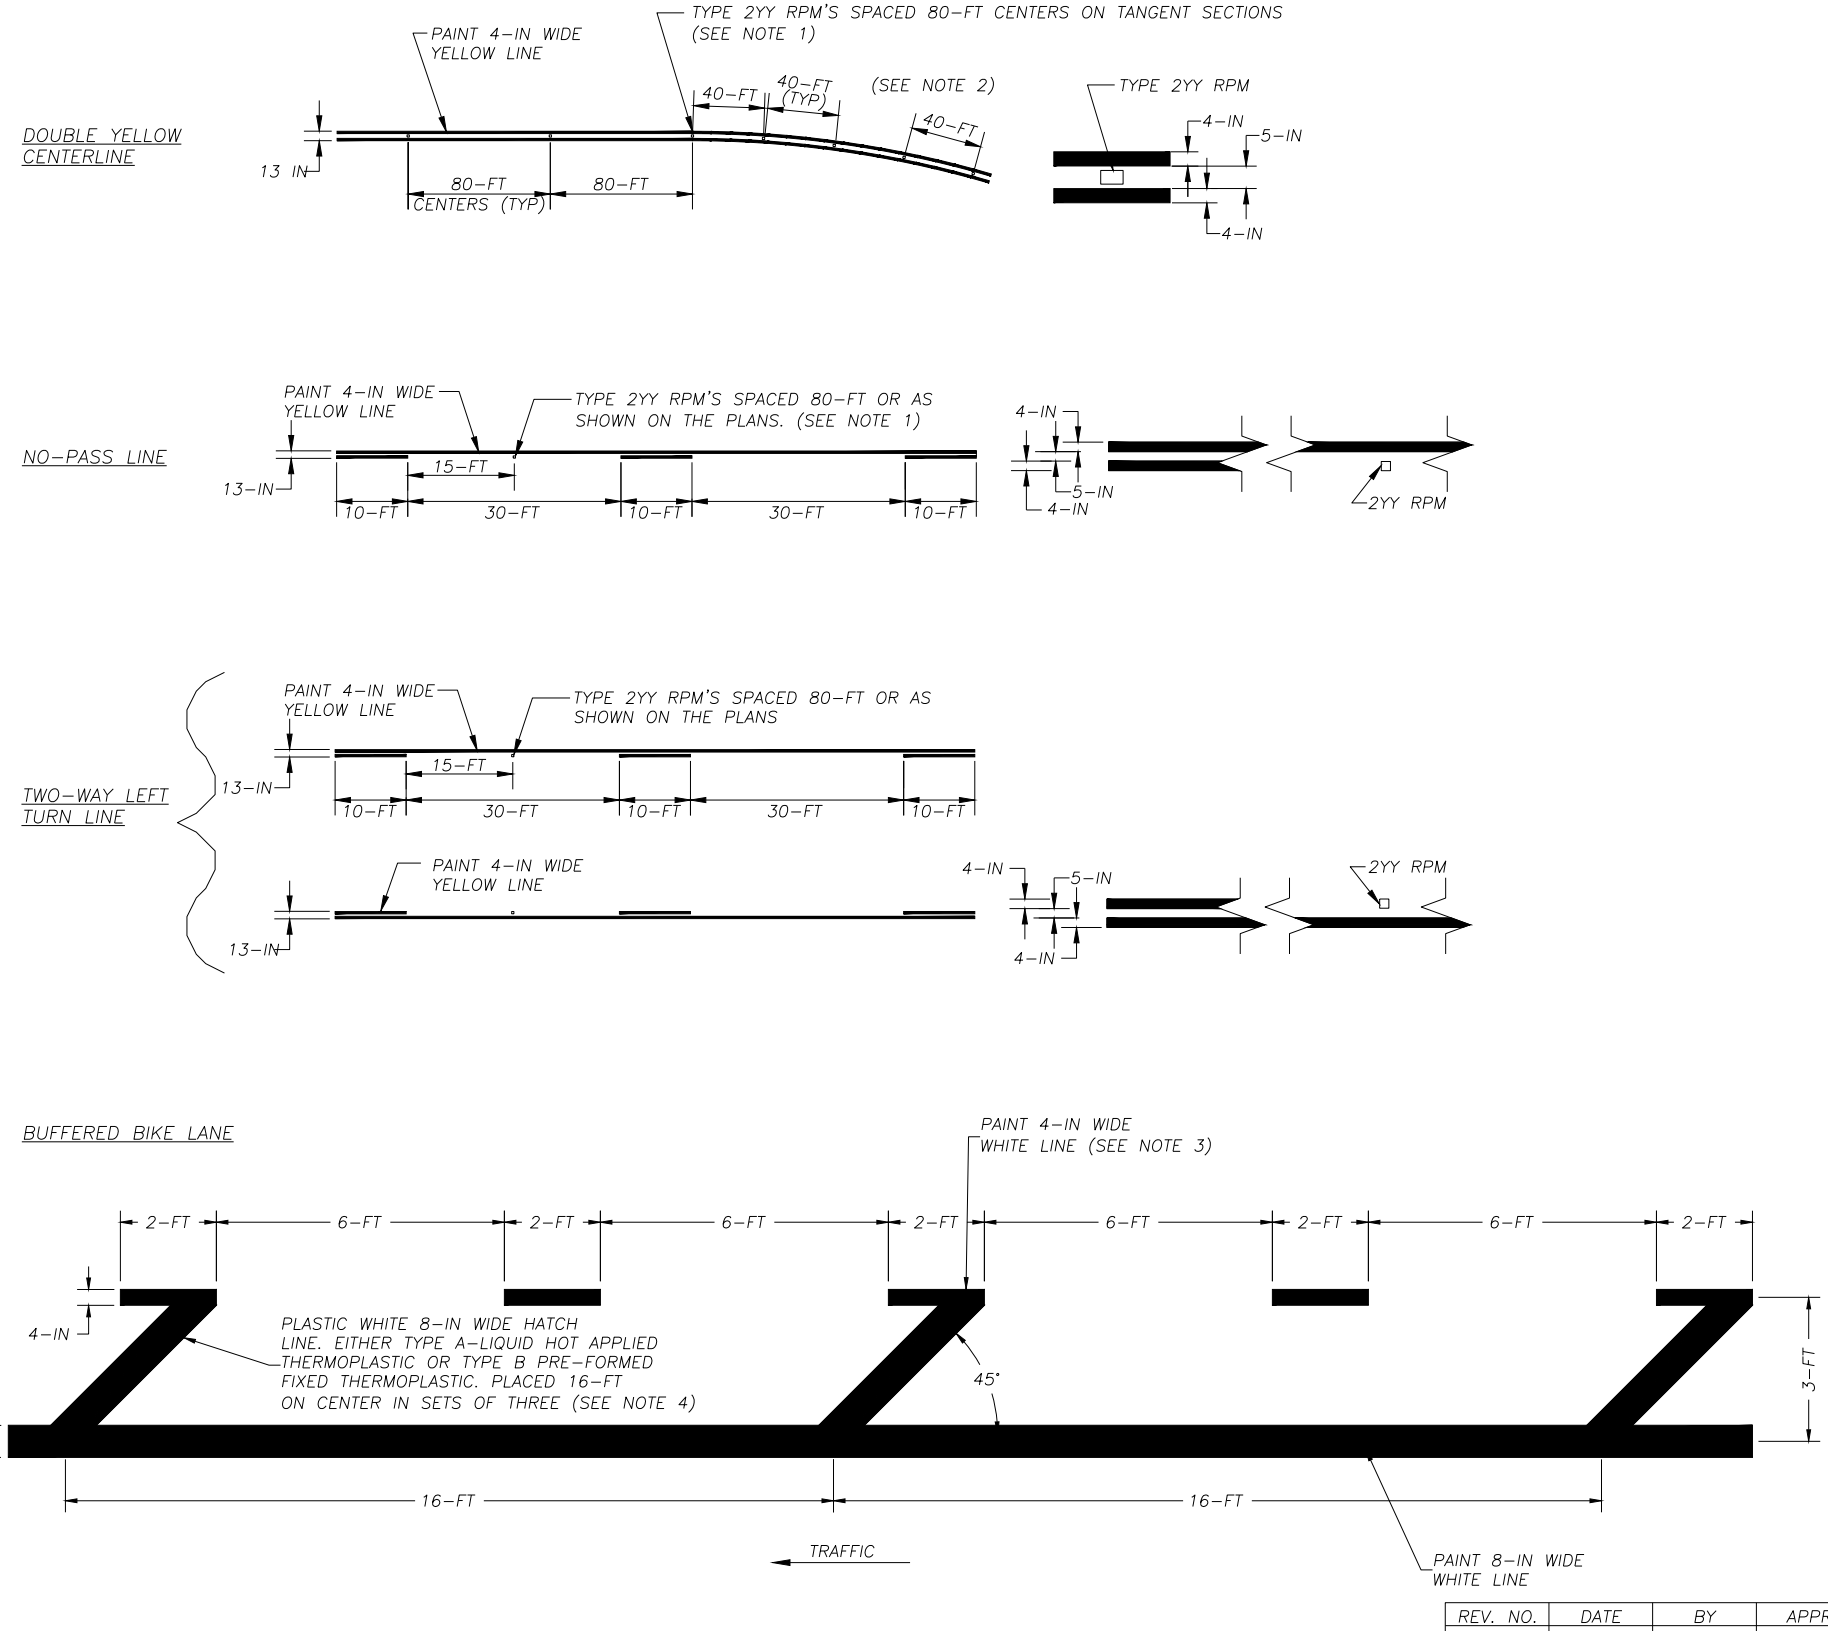


LONGITUDINAL MARKINGS

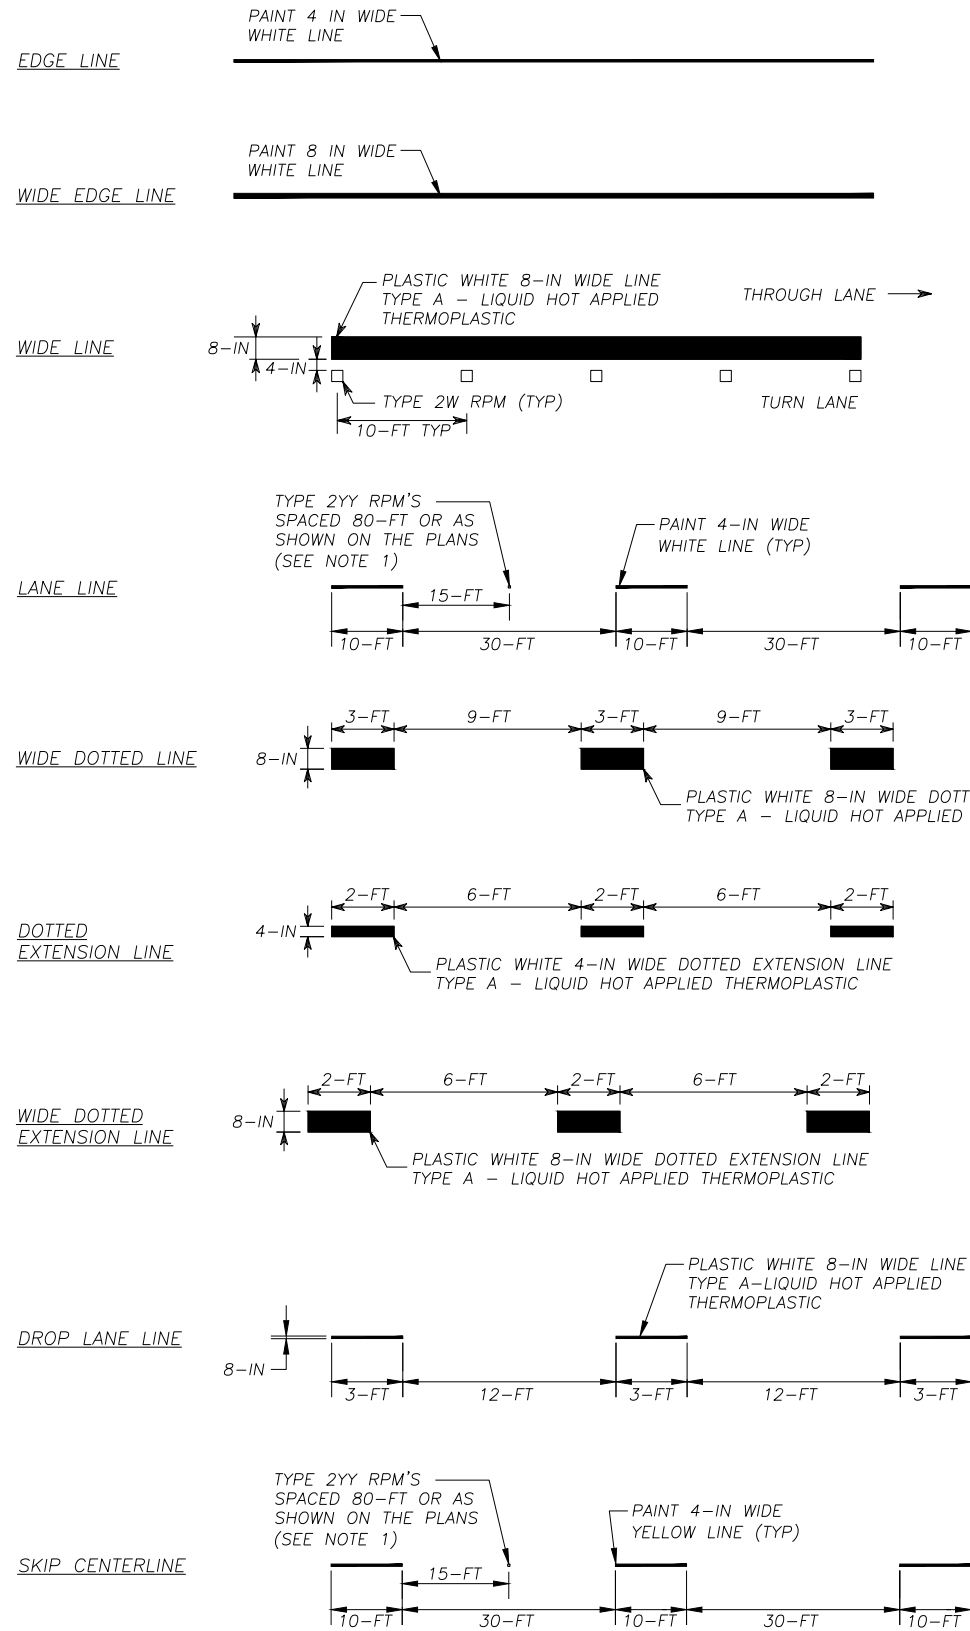

NOTES:

1. RAISED PAVEMENT MARKERS 2YY AND 2W SHALL BE SPACED AT 80 FEET SPACING FOR TANGENT SECTIONS. FOR HORIZONTAL CURVES WITH RADIUS BETWEEN 2000 FEET AND 500 FEET, THE SPACING SHALL BE REDUCED TO 40 FEET. FOR RADIUS LESS THAN 500 FEET, FOLLOW ENGINEER'S DIRECTION.
2. FOR TURN LANE CHANNELIZATION TAPER AND REVERSE CURVE STRIPING, THE SPACING FOR 2YY RAISED PAVEMENT MARKERS SHALL BE 40 FEET.
3. CAN BE A SOLID LINE IF DRIVEWAY ACCESS IS MINIMAL.
4. SPACE SET OF THREE PLASTIC HATCH LINES AT A 48-FT INTERVAL. MAINTAIN 10-FT SEPARATION BETWEEN DRIVEWAYS AND HATCH LINES. COORDINATE FINAL LOCATION OF HATCH LINES IN FIELD WITH ENGINEER.

REV. NO.	DATE	BY	APPR


DWG:



Department of Public Works
CLARK COUNTY WASHINGTON
 proud past, promising future

LONGITUDINAL MARKINGS

APPROVED


 COUNTY ENGINEER

07/17/19
 DATE

STANDARD
T3.0
DETAIL
DESIGNED
DRAWN
DATE