

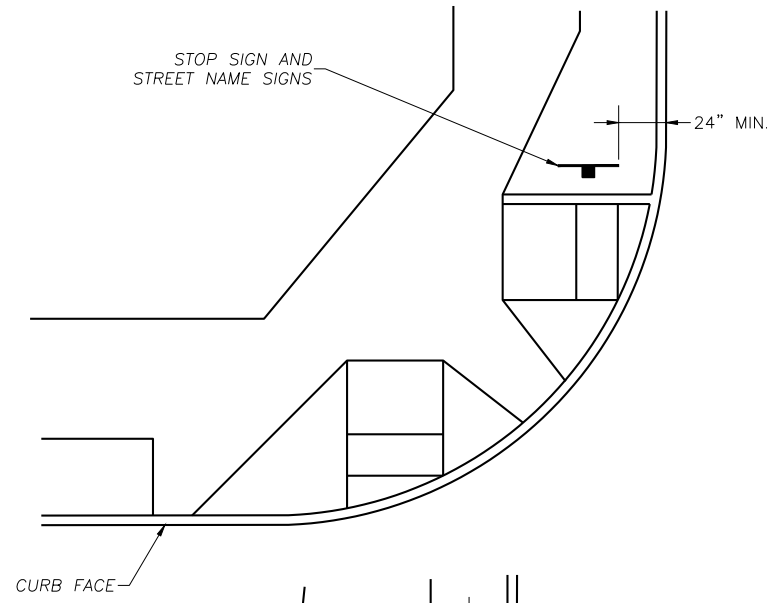
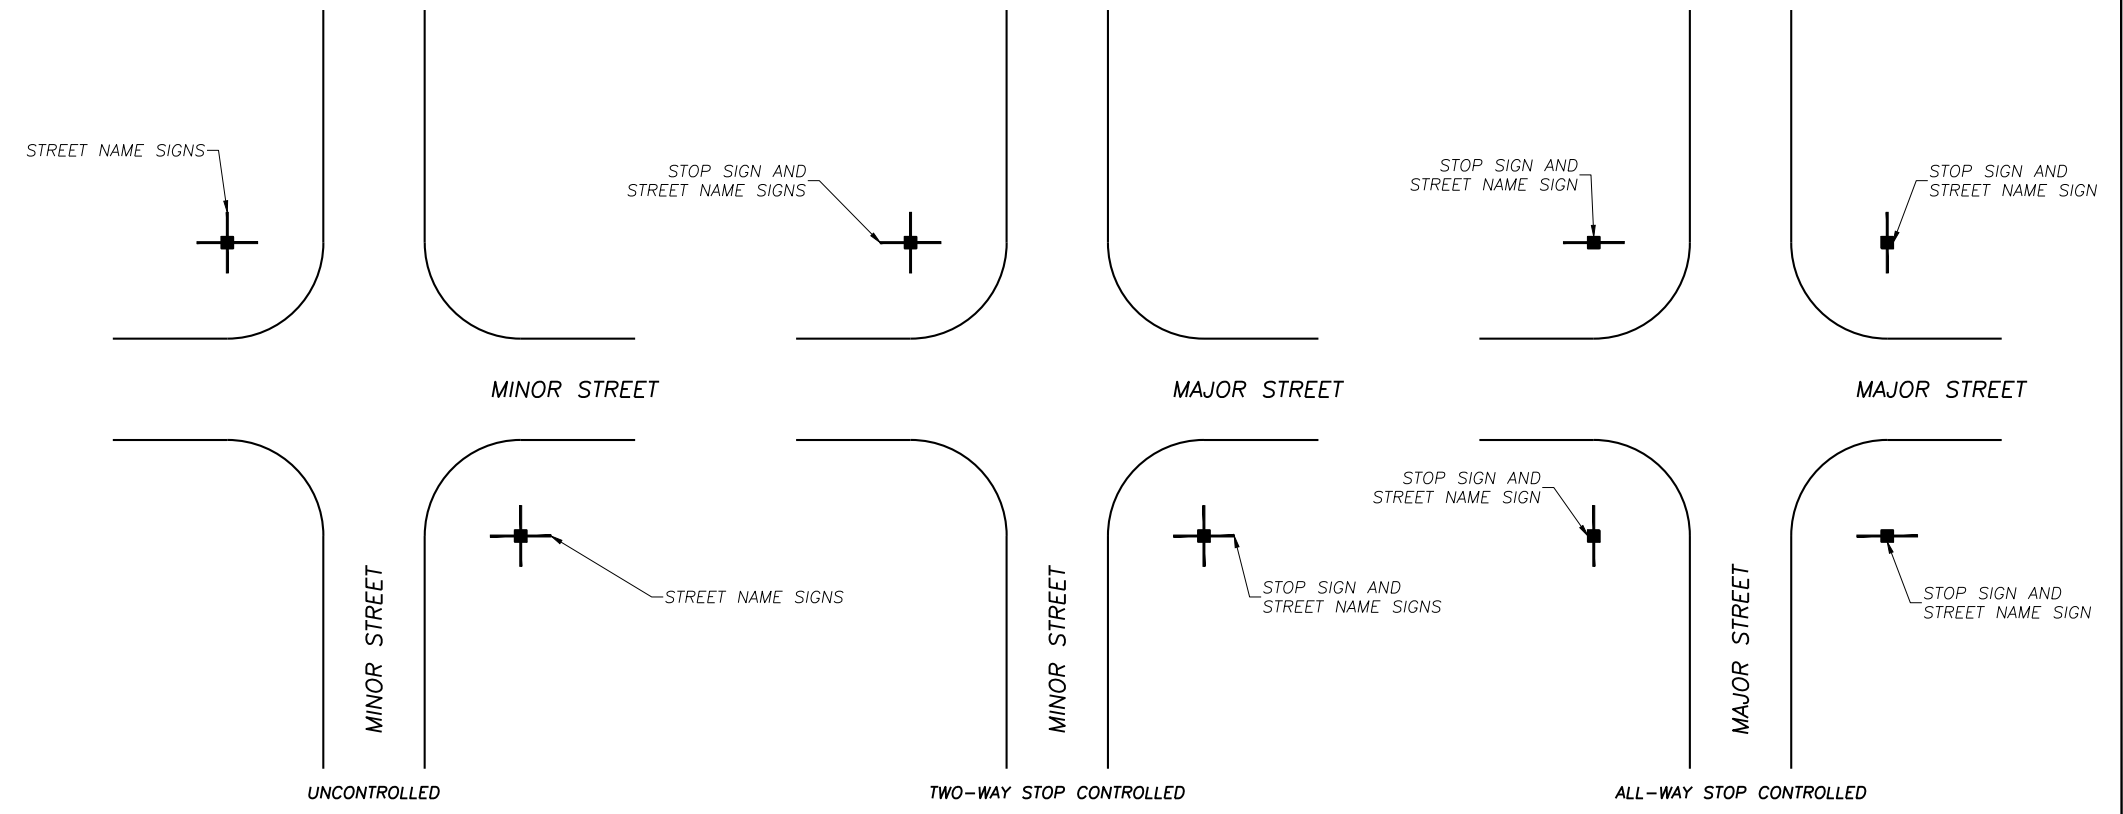


STREET NAME SIGN DETAILS (SHEET 3 OF 3)

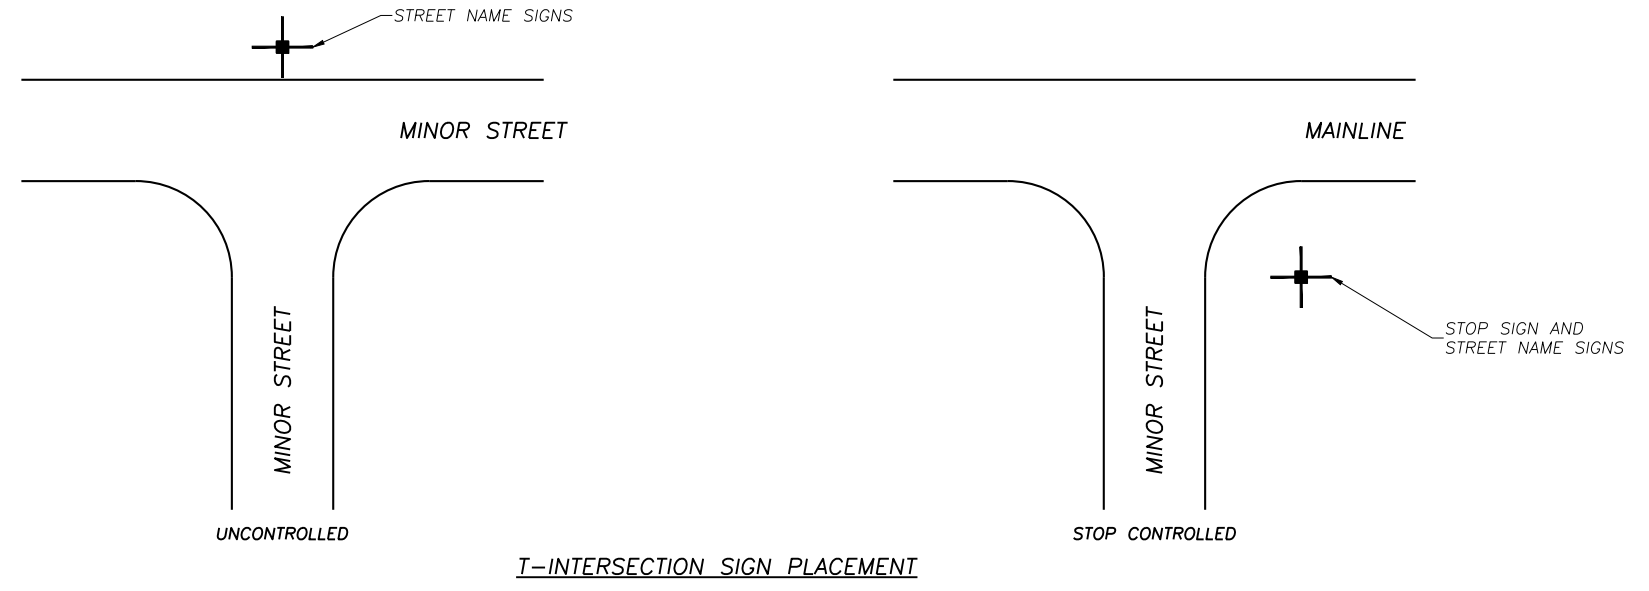


INTERSECTION CORNER SIGN PLACEMENT

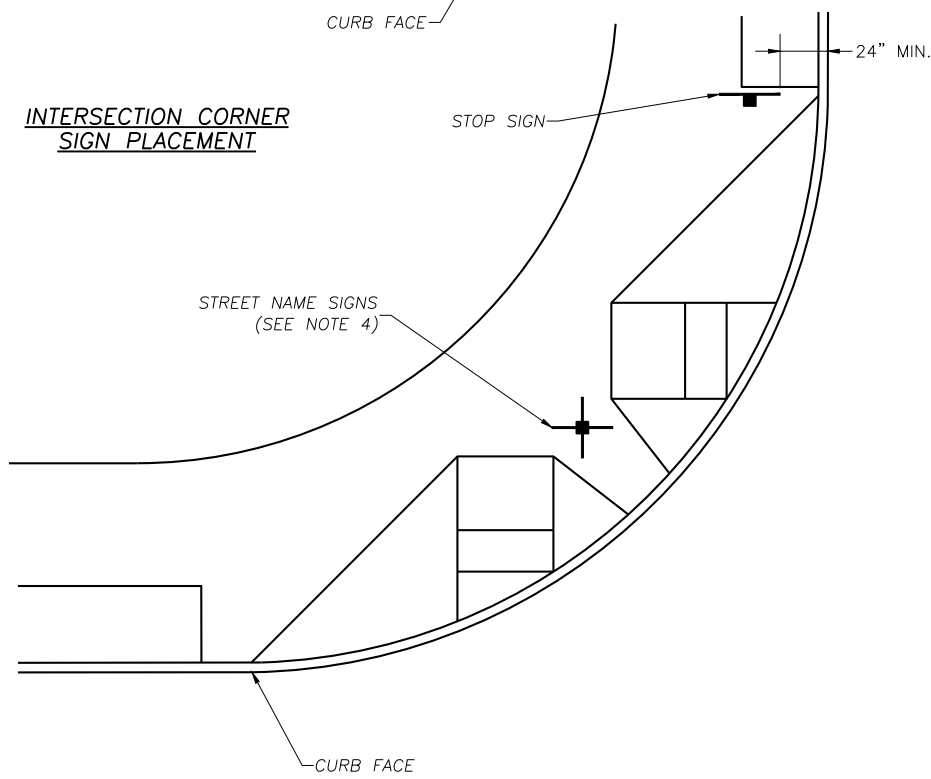

FOUR LEGGED INTERSECTION SIGN PLACEMENT

- NOTES:
1. STOP SIGN, DEAD END (W14-1a) OR NO OUTLET (W14-2a) SIGNS, WHERE APPLICABLE, MAY BE MOUNTED ON THE SAME POST AS THE STREET NAME SIGNS.
  2. STREET NAME SIGNS AT INTERSECTIONS OF PUBLIC AND PRIVATE ROADS, SHALL BE INSTALLED AND MAINTAINED BY COUNTY PUBLIC WORKS. STOP SIGN, DEAD END OR NO OUTLET SIGNS FOR INTERSECTIONS OF PRIVATE ROADS, SHALL BE INSTALLED AND MAINTAINED BY THE ROAD OWNERS AND LOCATED OUTSIDE THE PUBLIC RIGHT-OF-WAY.
  3. THE STREET NAME AND STOP SIGN LOCATIONS SHOWN ARE PREFERRED. THE ENGINEER MAY INSTALL THE SIGN POSTS AT ALTERNATE LOCATIONS TO ACCOMMODATE FIELD CONDITIONS AND OPTIMIZE SIGN VISIBILITY AND TRAFFIC OPERATIONS.
  4. STREET NAME SIGNS AT DESIGNATED COLLECTOR STREETS OR ABOVE CLASSIFICATION SHALL BE LOCATED TO OPTIMIZE VISIBILITY FOR THE MAIN STREET TRAFFIC.

REV. NO.	DATE	BY	APPR

 <p>Department of Public Works <b>CLARK COUNTY</b> WASHINGTON proud past, promising future</p>	<p>STREET NAME SIGN DETAILS SHEET 3 OF 3</p> <p>APPROVED</p> <p><i>[Signature]</i> COUNTY ENGINEER</p>	<p>STANDARD <b>T8.2</b> DETAIL</p> <p>DESIGNED DRAWN DATE</p>
	<p>07/17/19 DATE</p>	<p>DATE</p>