


SECTION A - A

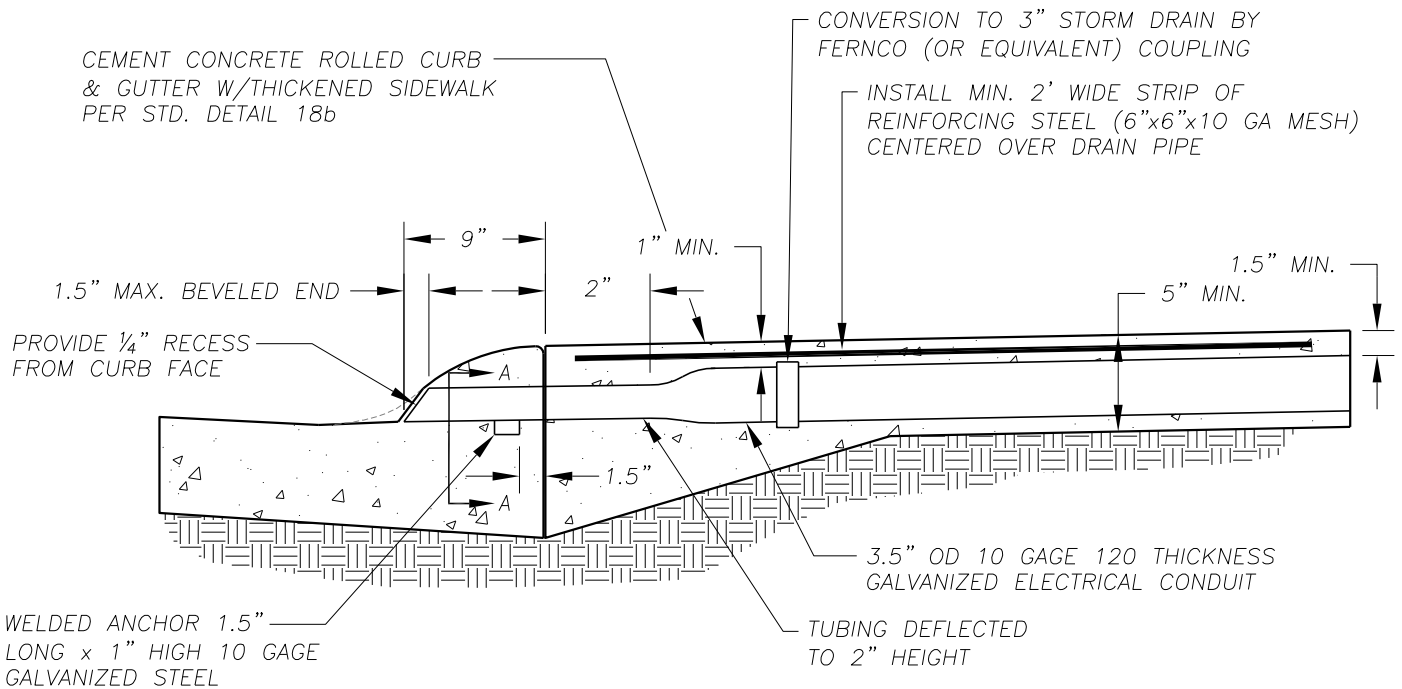

NO.	REVISIONS	DATE	BY

DWG: F18c.DWG



Department of
Public Works
CLARK COUNTY
WASHINGTON
proud past, promising future

ROOF AND FOOTING DRAIN THROUGH
CEMENT CONCRETE ROLL CURB AND GUTTER

Peter Capen
COUNTY ENGINEER

APPROVED

5/23/08
DATE

STANDARD
F18c
DETAIL
DESIGNED
DRAWN
DATE 05/23/08