

DWG: E15.DWG



Department of  
Public Works  
**CLARK COUNTY**  
WASHINGTON  
proud past, promising future

*Peter Capen*  
COUNTY ENGINEER

TIRE WASH

APPROVED


5/23/08  
DATE

STANDARD

**E15**

DETAIL

DESIGNED  
DRAWN  
DATE 05/23/08

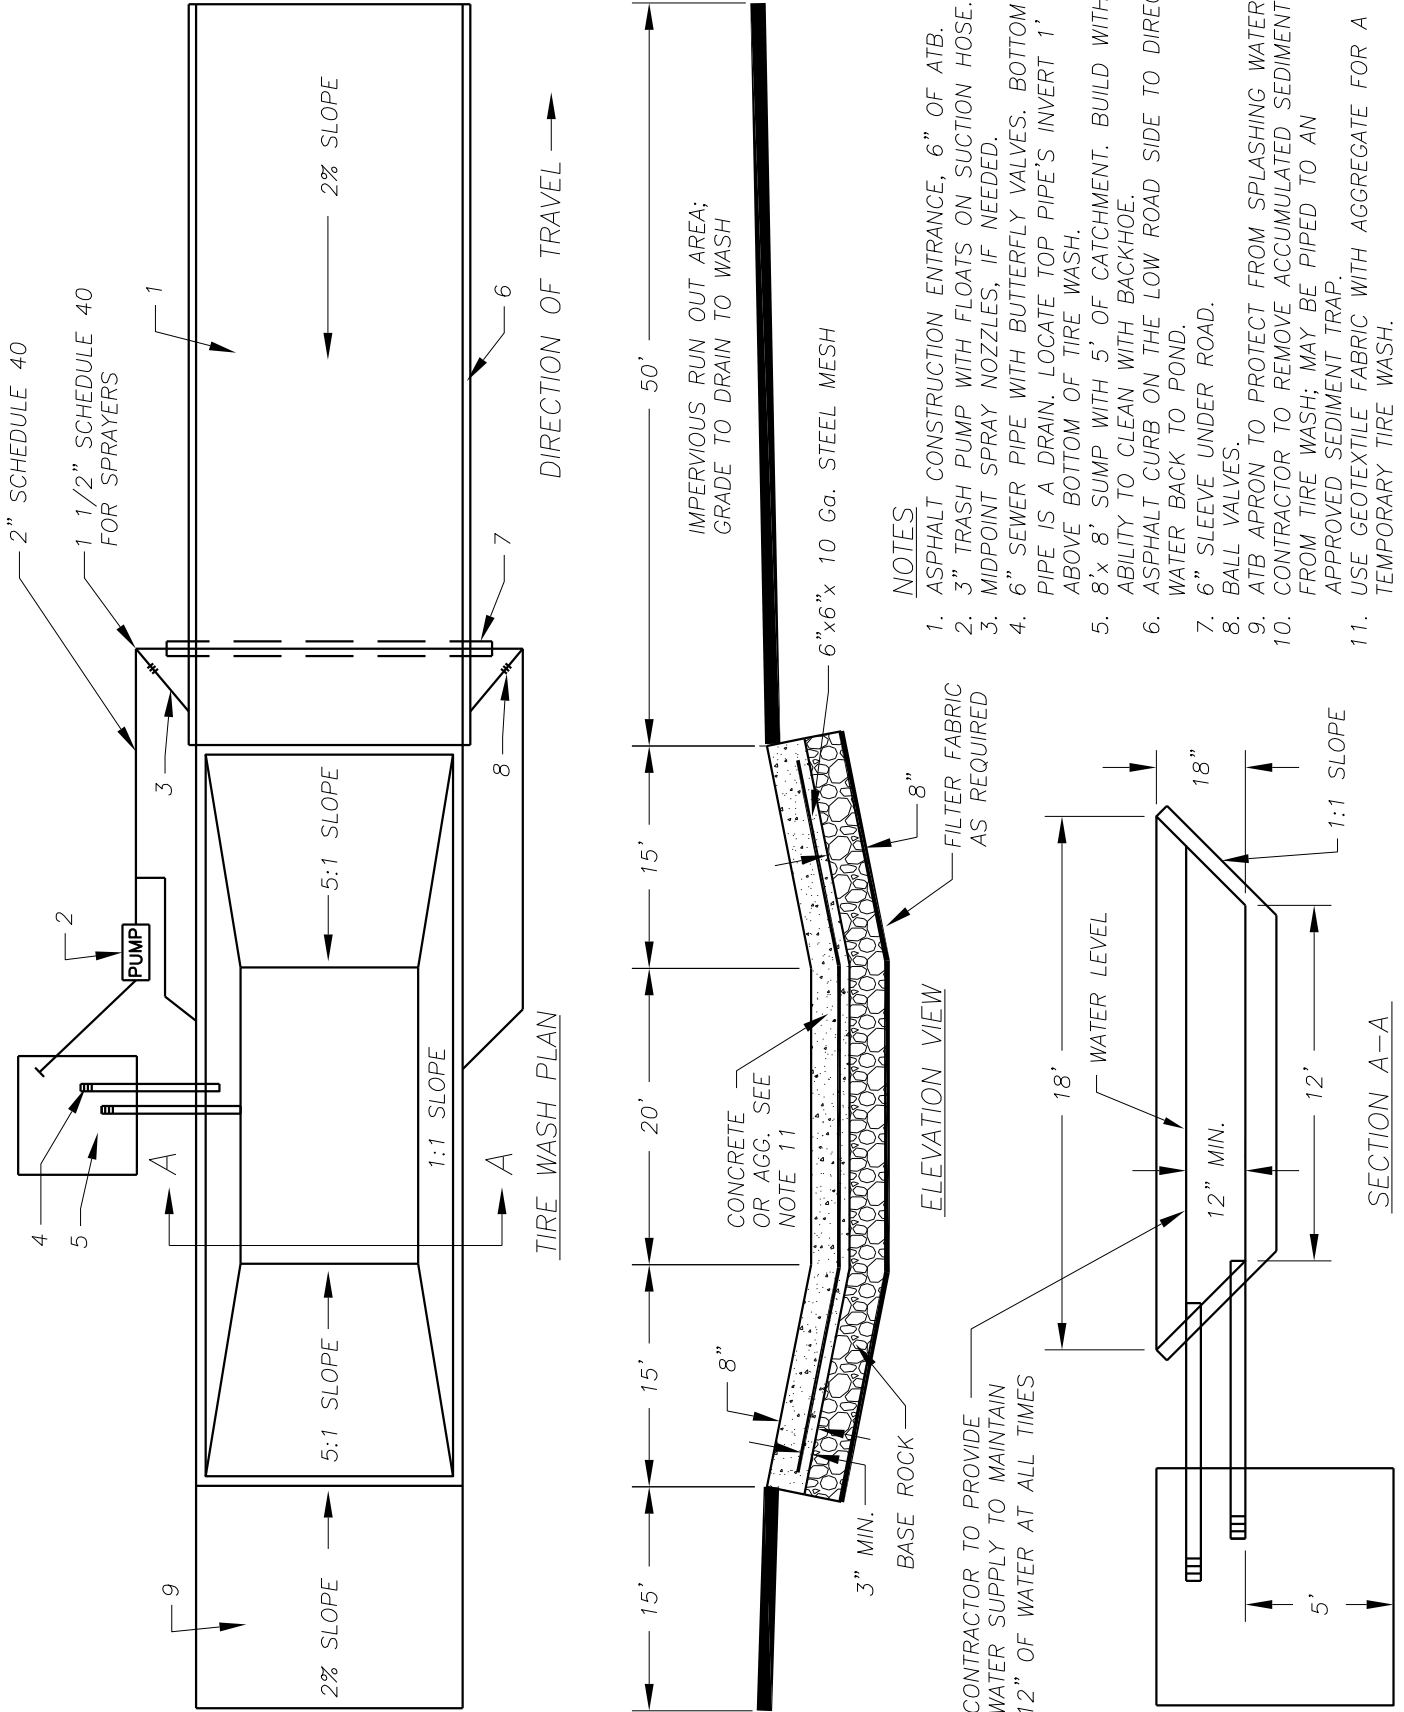

NO.	REVISIONS	DATE	BY