

**GREEN BIKE LANE SIGNING AND STRIPING
SCENARIO GBL1
RIGHT TURN ONLY LANE**

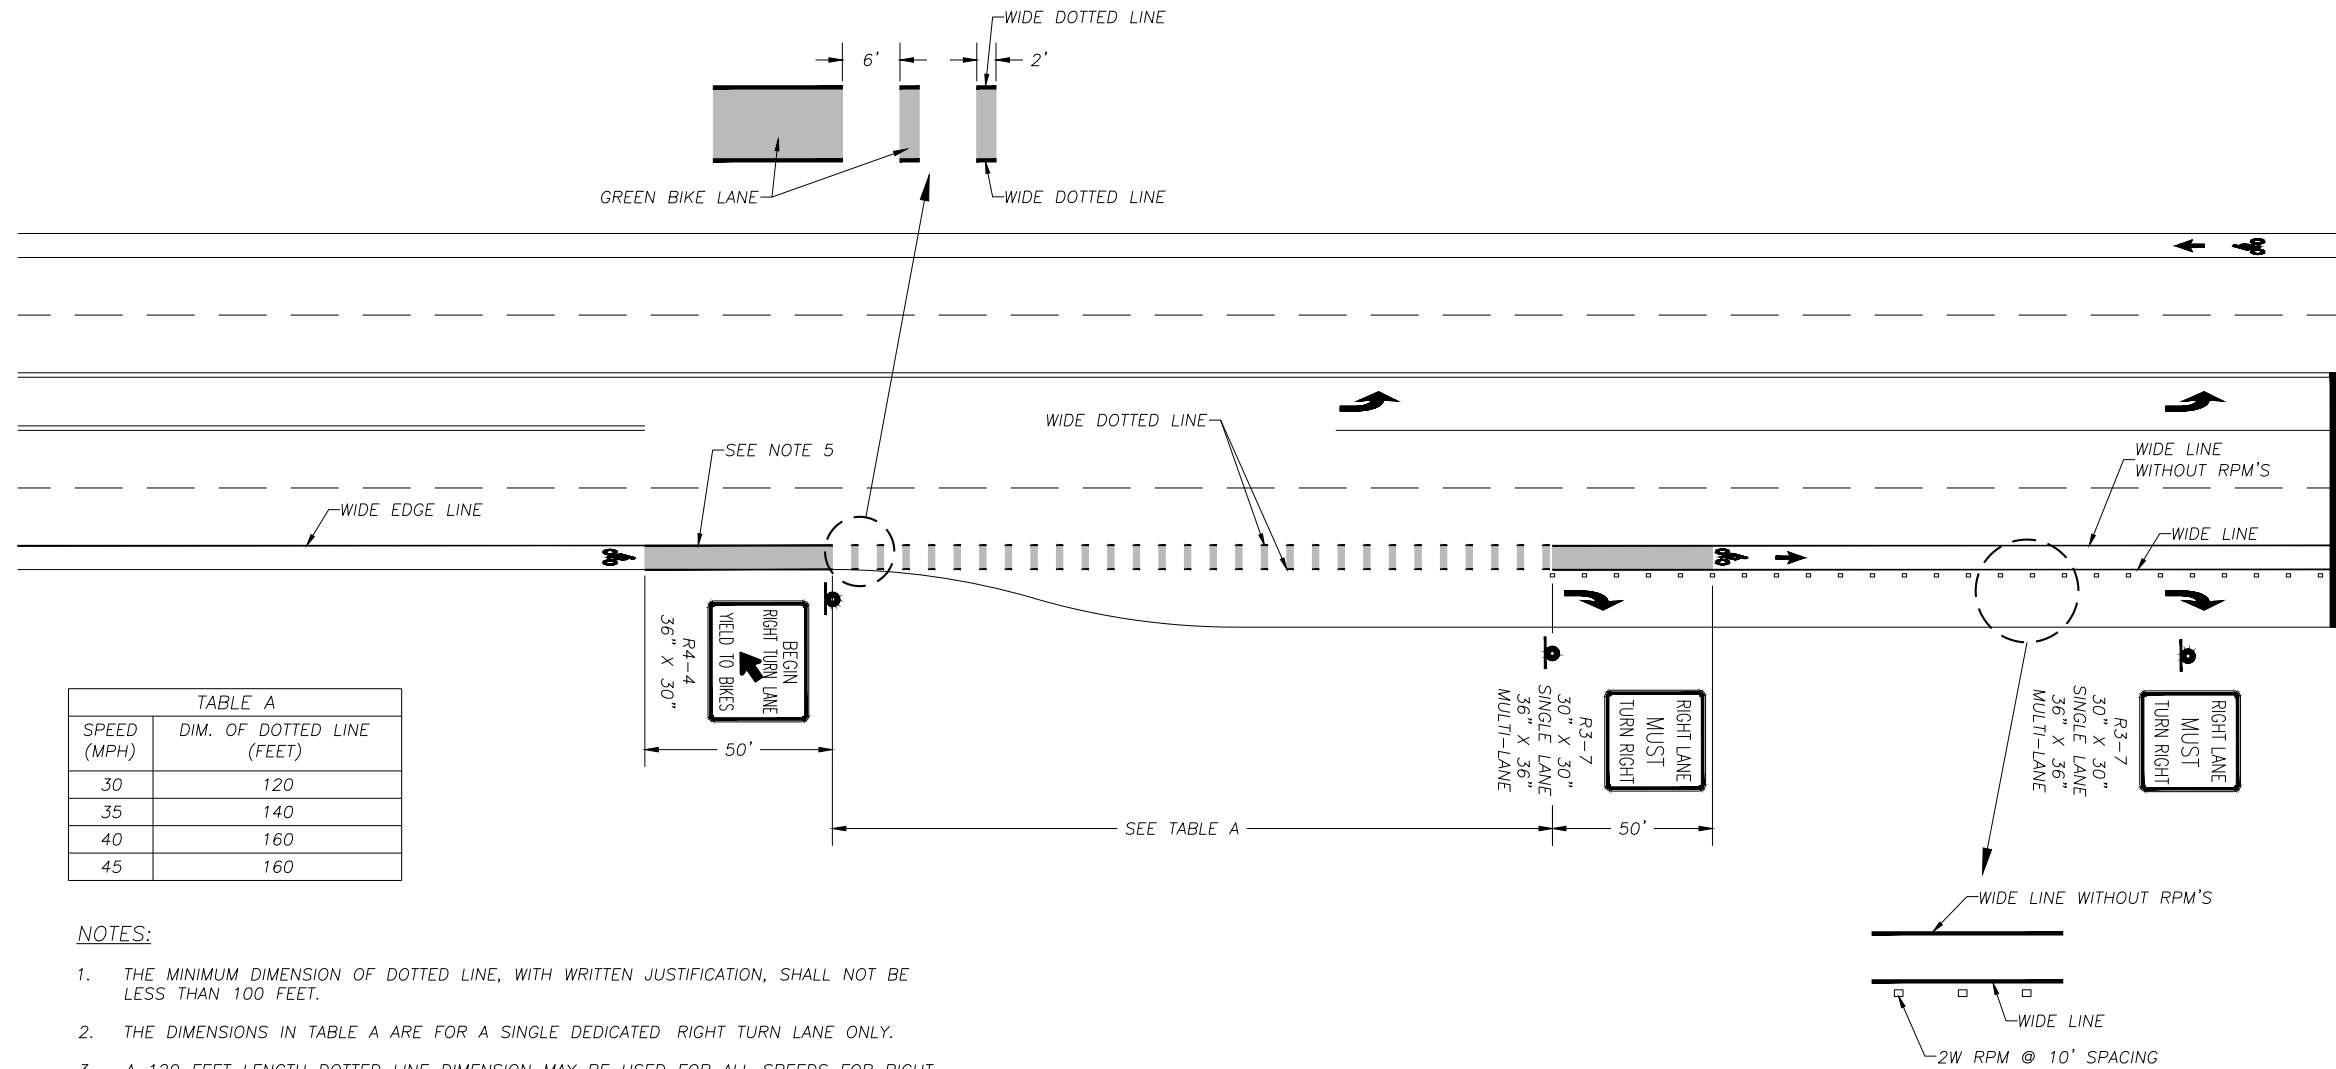


TABLE A	
SPEED (MPH)	DIM. OF DOTTED LINE (FEET)
30	120
35	140
40	160
45	160

NOTES:

1. THE MINIMUM DIMENSION OF DOTTED LINE, WITH WRITTEN JUSTIFICATION, SHALL NOT BE LESS THAN 100 FEET.
2. THE DIMENSIONS IN TABLE A ARE FOR A SINGLE DEDICATED RIGHT TURN LANE ONLY.
3. A 120 FEET LENGTH DOTTED LINE DIMENSION MAY BE USED FOR ALL SPEEDS FOR RIGHT TURN POCKET (AS DEFINED BY WSDOT DESIGN MANUAL CHAPTER 1310).
4. THE REQUIRED LENGTH OF DOTTED LINE MAY BE CHANGED BASED ON TRAFFIC VOLUME, SPEED AND ENGINEERING STUDY.
5. GREEN BIKE LANE PERMITTED IN HEAVY CONFLICT AREA BASED ON ENGINEERING DECISION WITH CLARK COUNTY TRAFFIC ENGINEER APPROVAL.

REV. NO.	DATE	BY	APPR

DWG:



Department of
Public Works
CLARK COUNTY
WASHINGTON
proud past, promising future

GREEN BIKE LANE SIGNING AND STRIPING
SCENARIO GBL1

APPROVED

[Signature]
COUNTY ENGINEER

07/17/19
DATE

STANDARD

T16.0

DETAIL

DESIGNED

DRAWN

DATE