
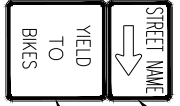


**GREEN BIKE LANE SIGNING AND STRIPING  
SCENARIO GBL5  
FREE RIGHT TURN**

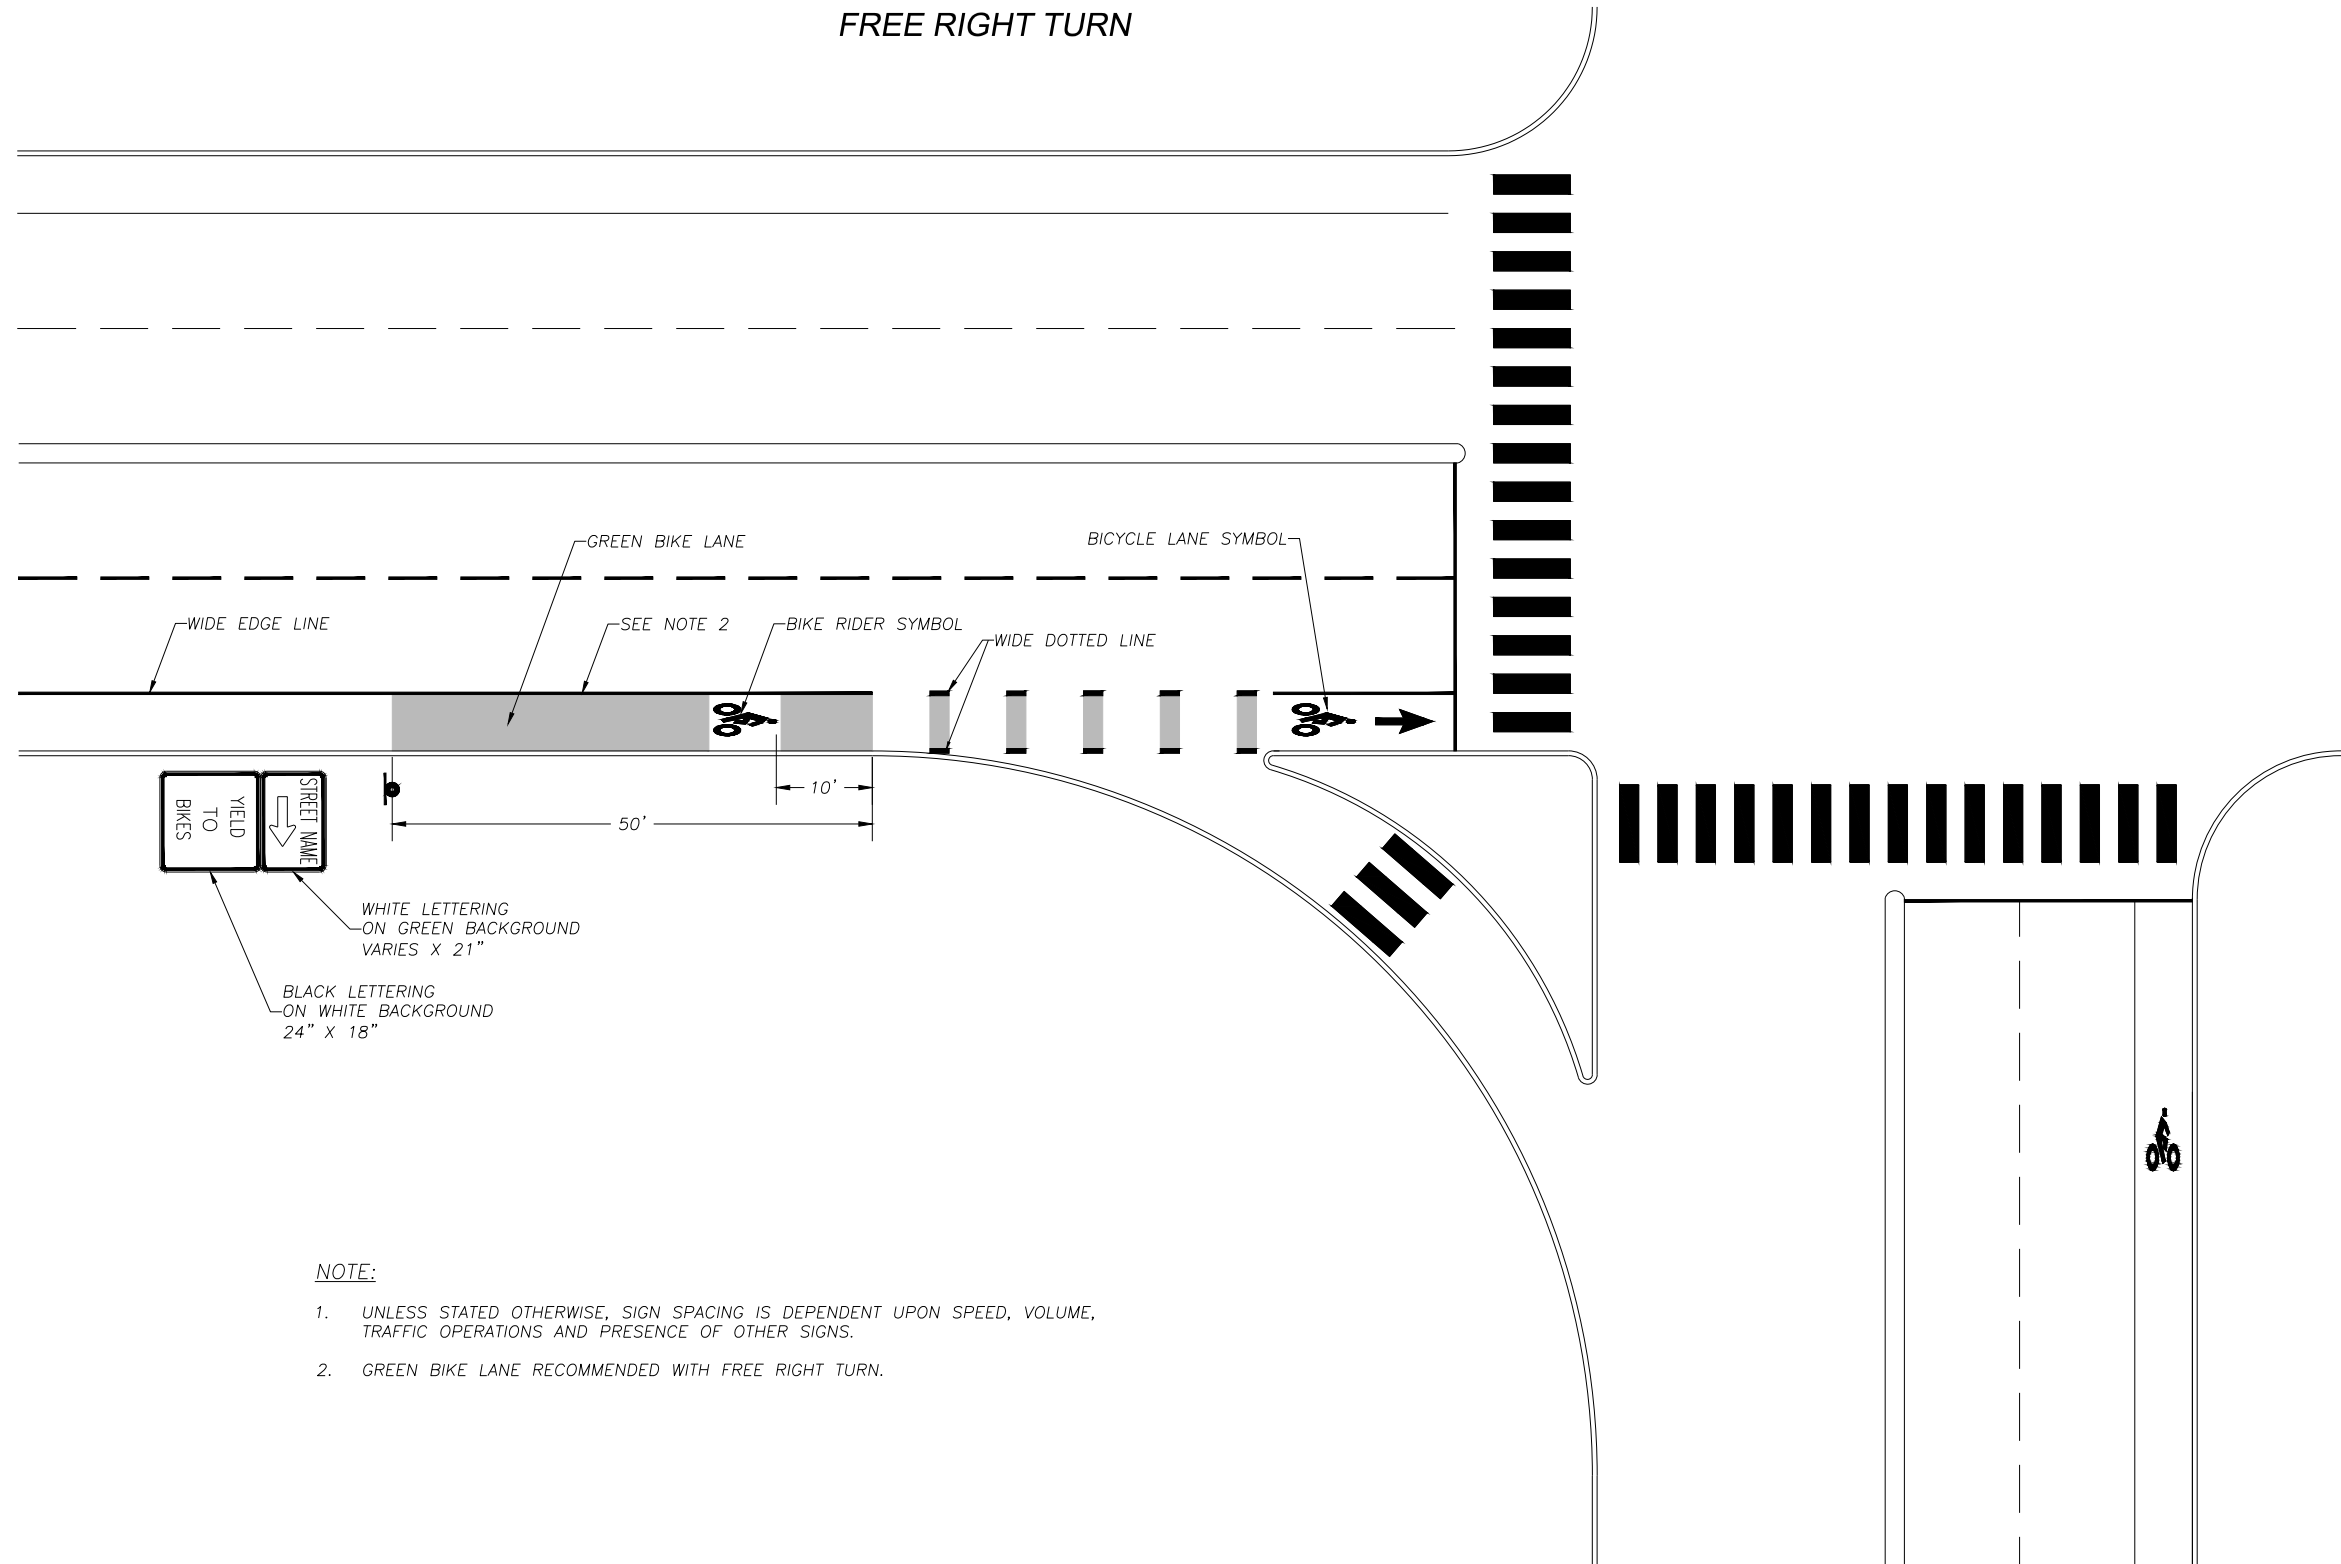

WHITE LETTERING  
ON GREEN BACKGROUND  
VARIES X 21"

BLACK LETTERING  
ON WHITE BACKGROUND  
24" X 18"

- NOTE:**
- UNLESS STATED OTHERWISE, SIGN SPACING IS DEPENDENT UPON SPEED, VOLUME, TRAFFIC OPERATIONS AND PRESENCE OF OTHER SIGNS.
  - GREEN BIKE LANE RECOMMENDED WITH FREE RIGHT TURN.

REV. NO.	DATE	BY	APPR

DWG:

Department of  
Public Works  
**CLARK COUNTY**  
WASHINGTON  
proud past, promising future

GREEN BIKE LANE SIGNING AND STRIPING  
SCENARIO GBL5

APPROVED

COUNTY ENGINEER

07/17/19  
DATE

STANDARD
<b>T20.0</b>
DETAIL
DESIGNED
DRAWN
DATE