
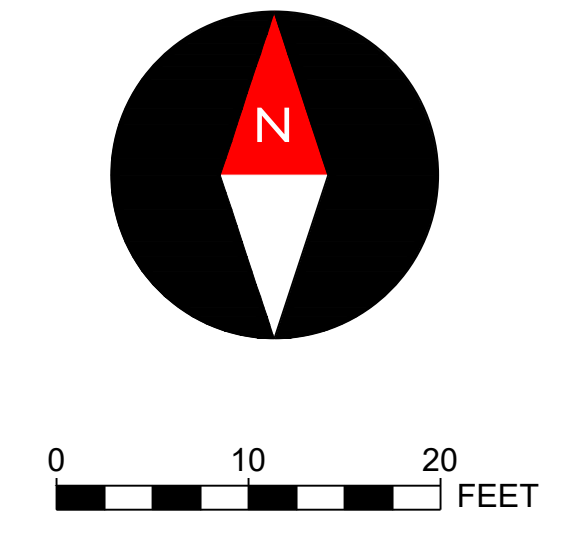



CLARK COUNTY PUBLIC WORKS: NE 179th Street & NE 50th Avenue Intersection Improvement PRJ# 0000581 30% Design

March 31, 2022

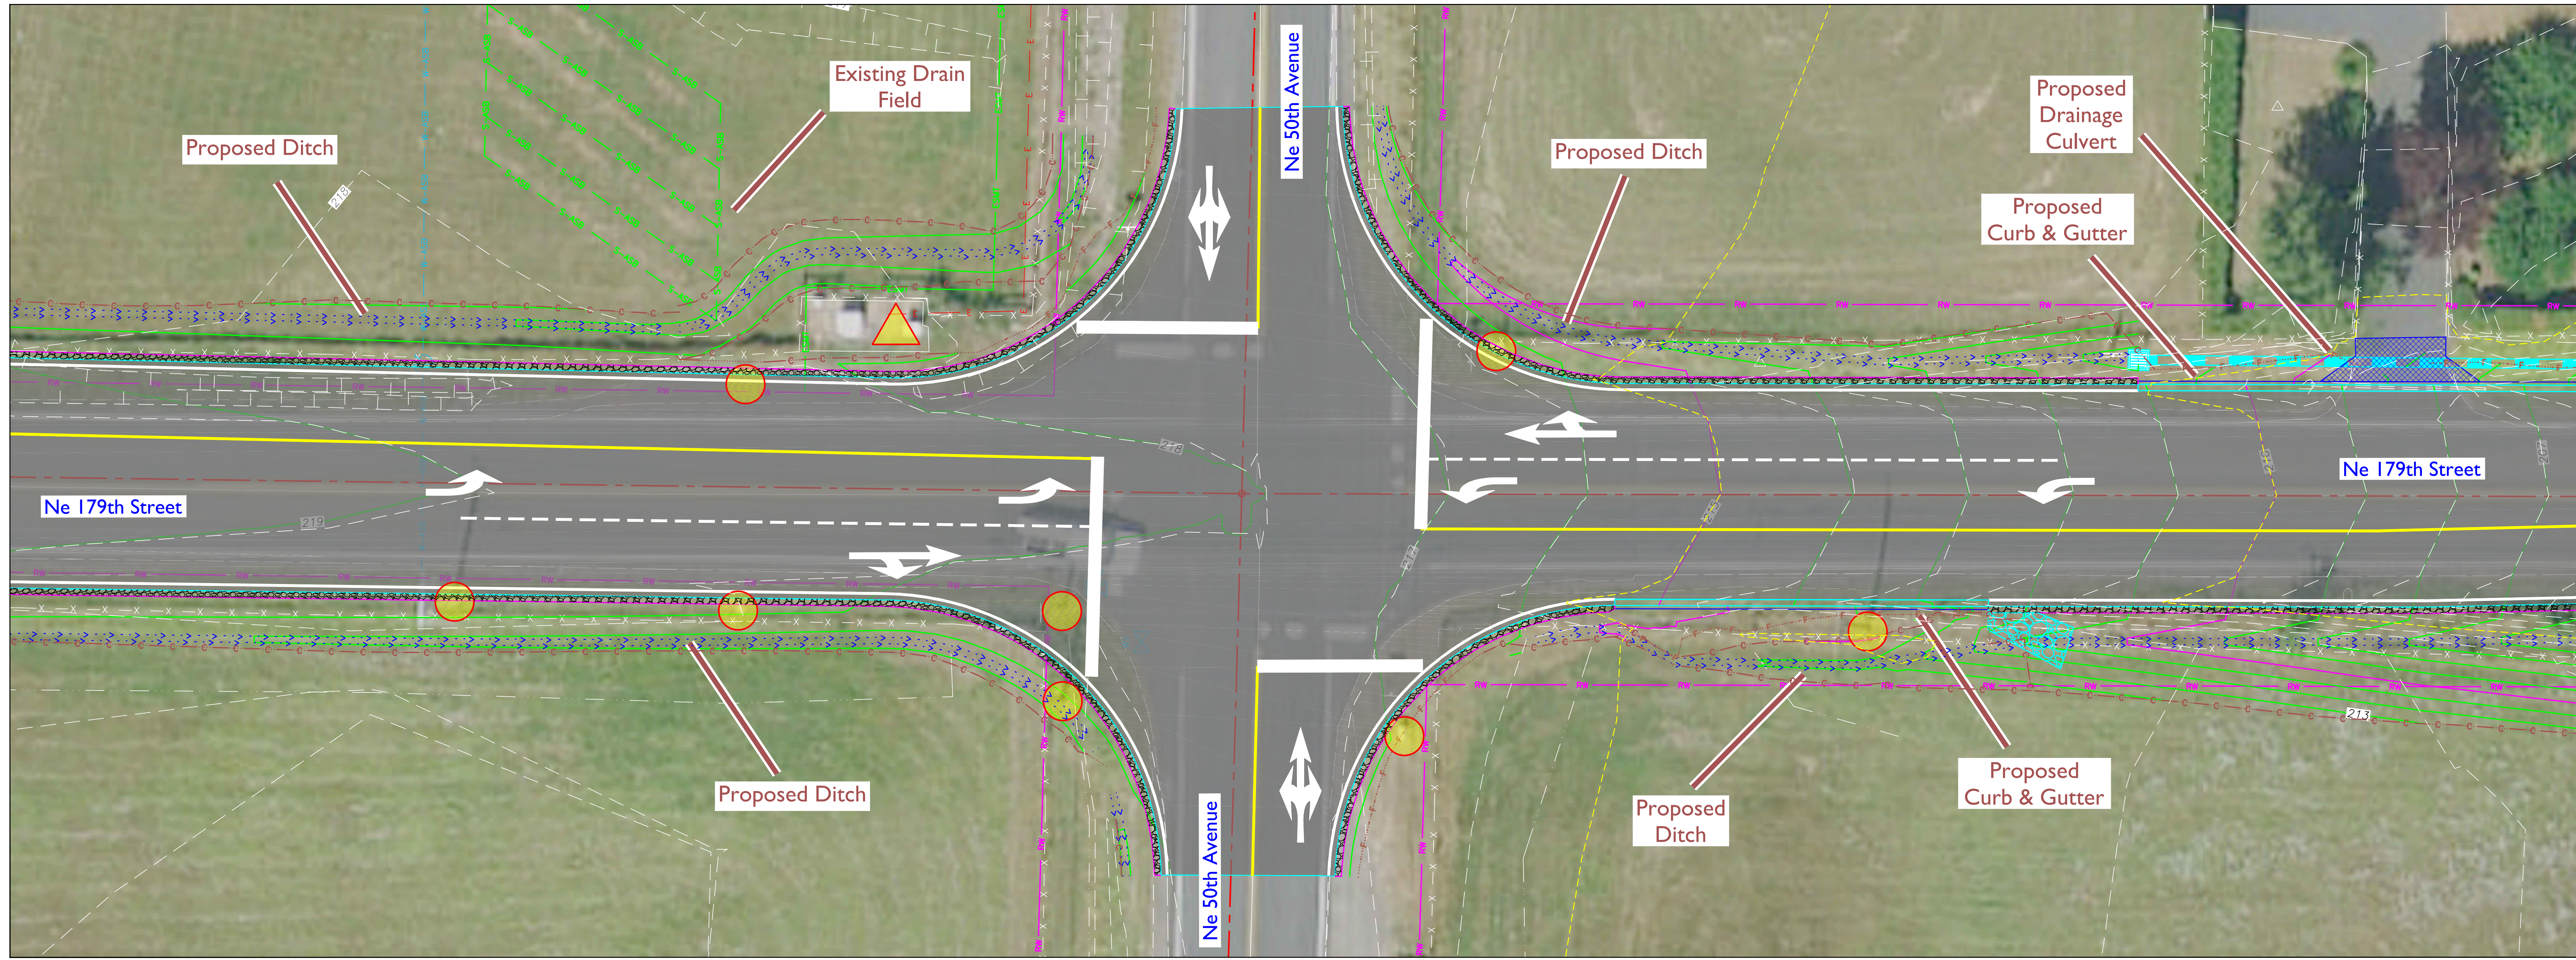

LEGEND

- New Pavement Widening And Roadway Overlay
- Proposed Riprap
- Proposed Gravel Shoulder
- Proposed Driveway Improvements
- Proposed Storm Culvert
- Proposed Guardrail
- Proposed Drainage Ditches
- Existing CPU Pole Locations
- Existing Utility Conflict

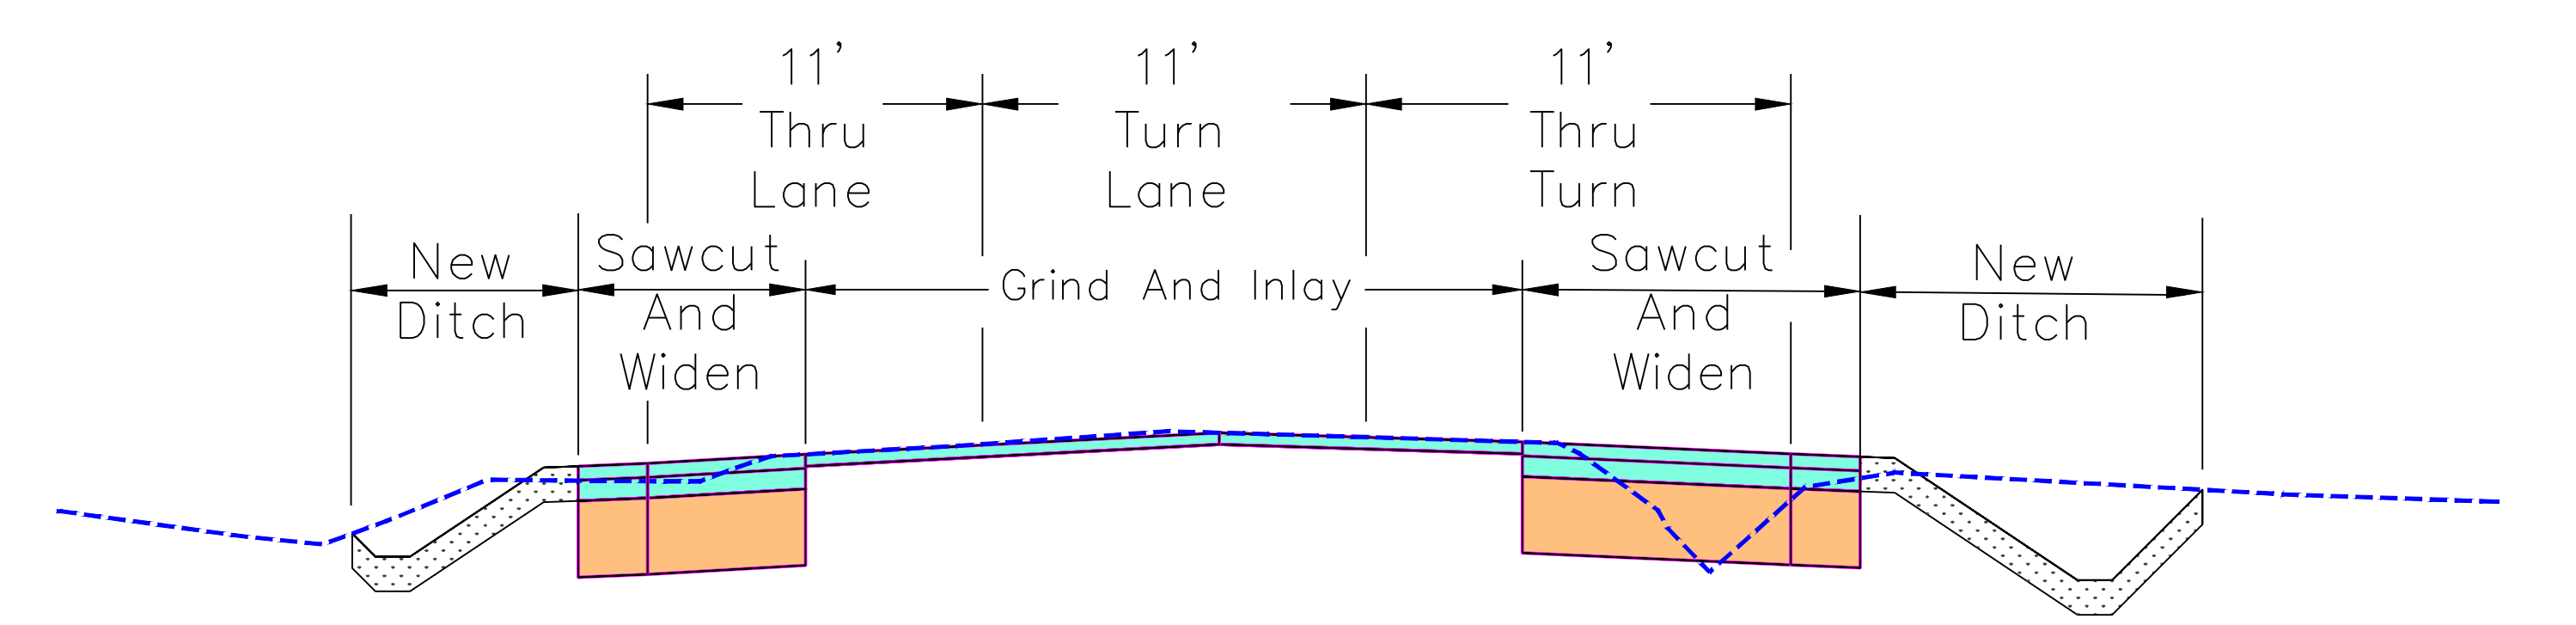

Typical Ne 179th Street Roadway Section

