


CLARK COUNTY PUBLIC WORKS

Heritage Farm Wetland Restoration - PRJ #0000601



March 14, 2022

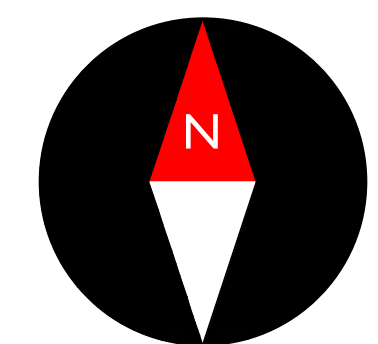

0 40 80 FEET

LEGEND

- Proposed Sanitary Sewer
- Existing Sanitary Sewer
- Proposed Major Contour
- Proposed Minor Contour
- Existing Major Contour
- Existing Minor Contour
- Proposed Wetland Limits
- Proposed Wetland Vegetated Buffer
- Proposed Split Rail Fence
- Proposed 35' Vegetated Wetland Buffer
- Proposed Gravel Driveways

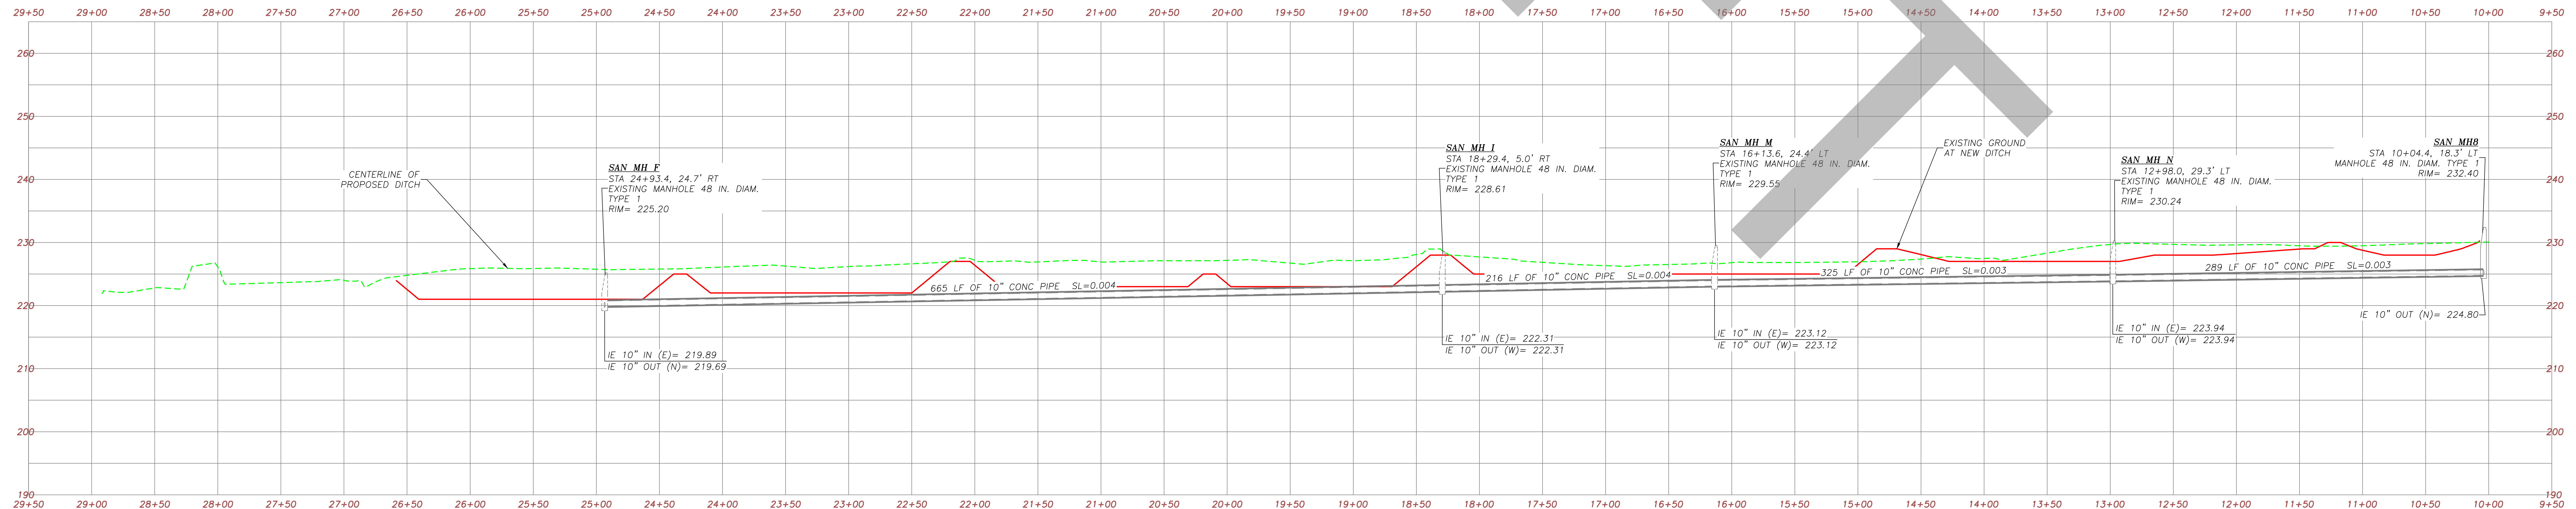 

Proposed Ditch Profile



CLARK COUNTY
WASHINGTON
PUBLIC WORKS
ENGINEERING & CONSTRUCTION

