




WILSON
 ARCHITECTS, PLLC
 404 E 15TH ST. #7
 VANCOUVER, WA.
 98663
 (360) 696-4722


11895 RECEIVED
 PRELIMINARY
 PROCESS SET
 (Not for Construction)
 STATE OF WASHINGTON

PROJECT COMPLETION
 DD SUBMITTAL
100%
 COV LUP# 18913
 COV CM# -

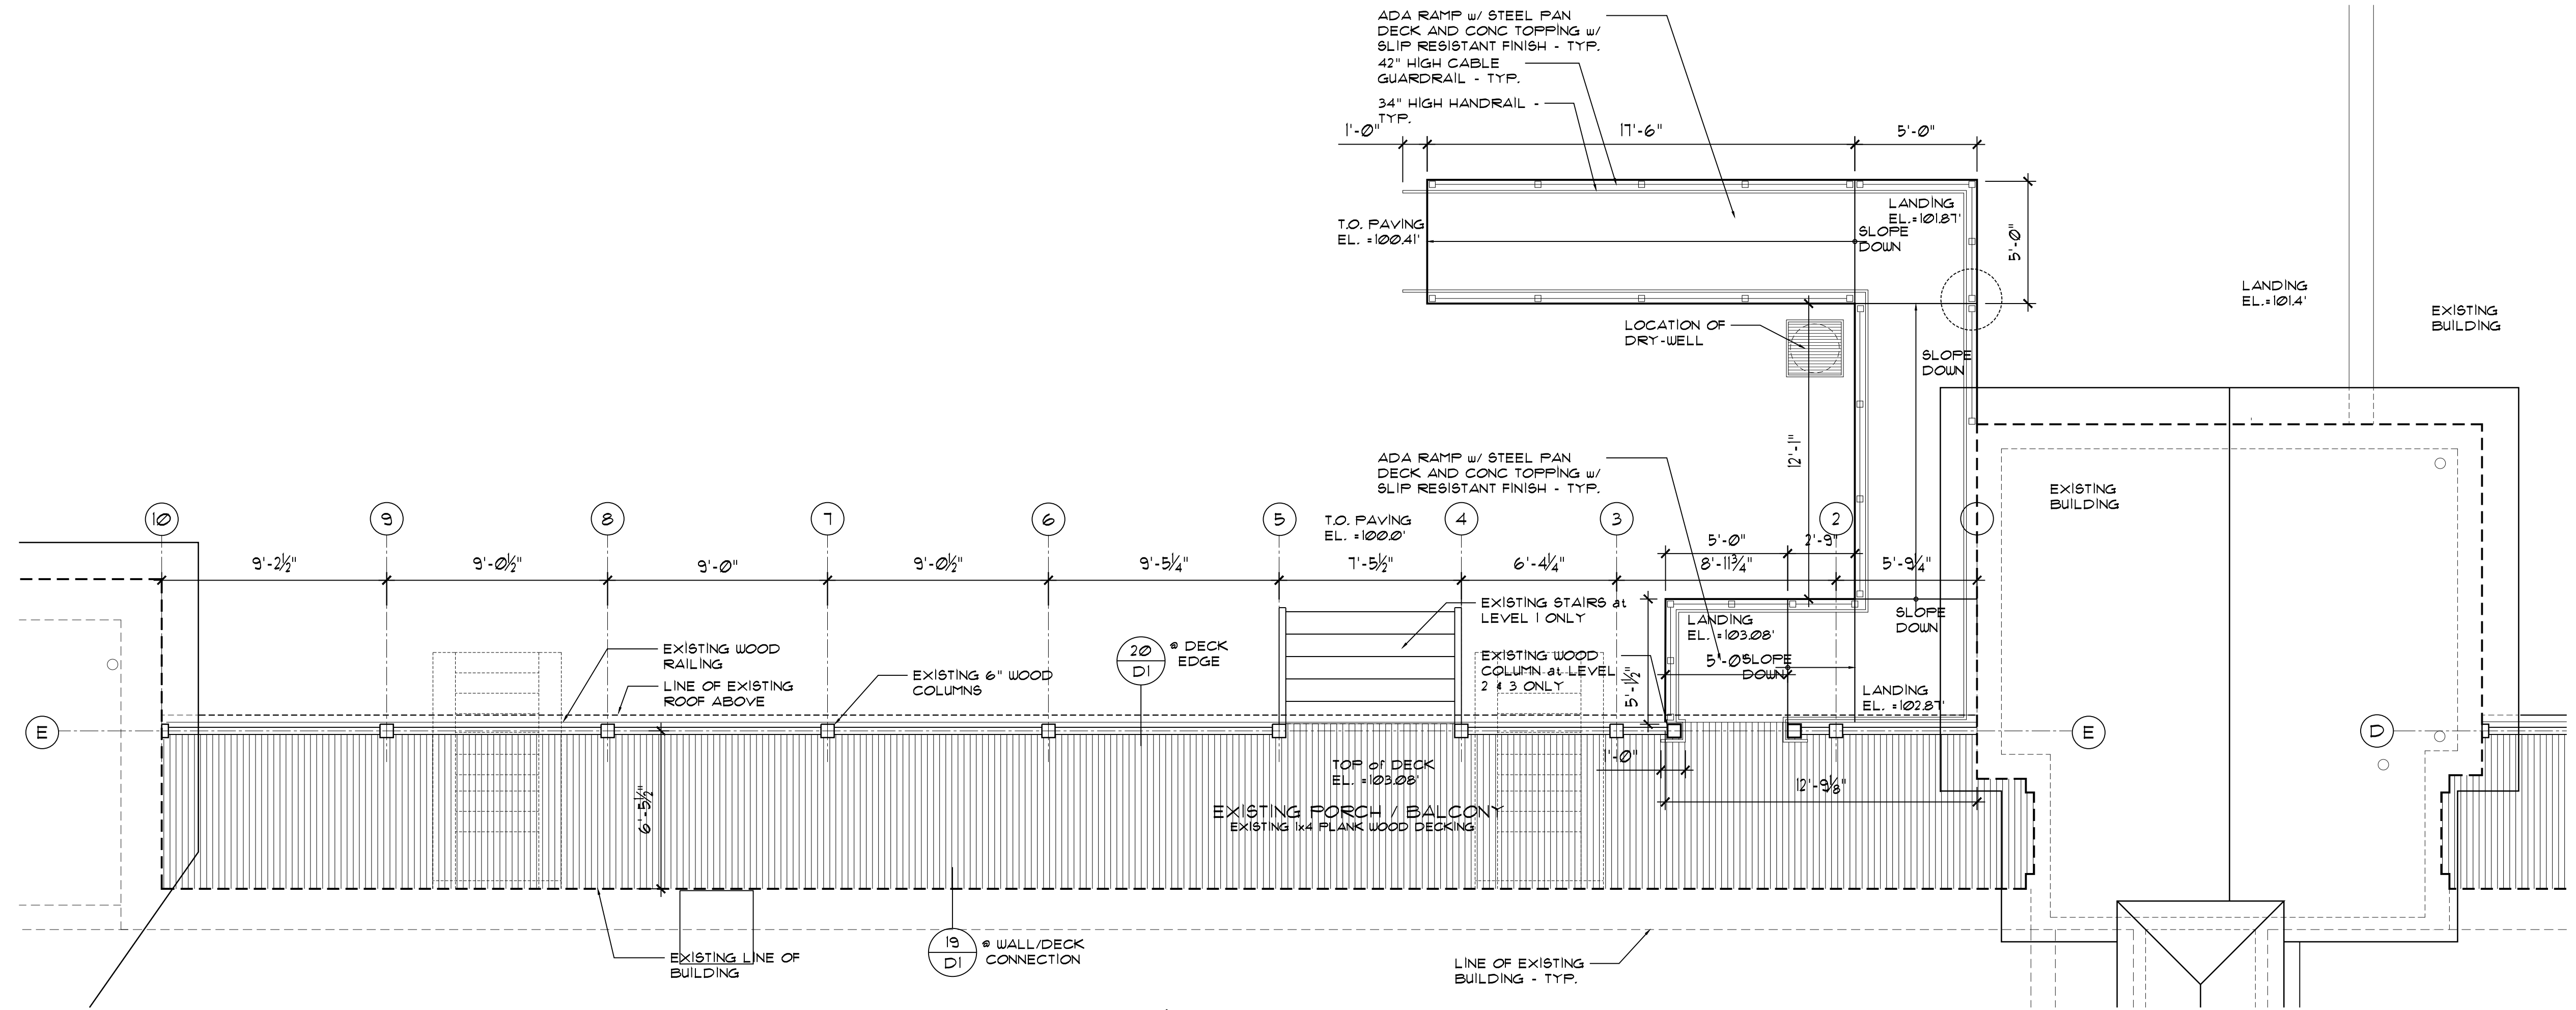

NORTH PORCH / BALCONY PLAN
 SCALE: 1/4" = 1'-0"

FLOOR 1 SHOWN (FLOORS 2 & 3 SIMILAR ABOVE)
 FIELD VERIFY ALL EXISTING DIMENSIONS

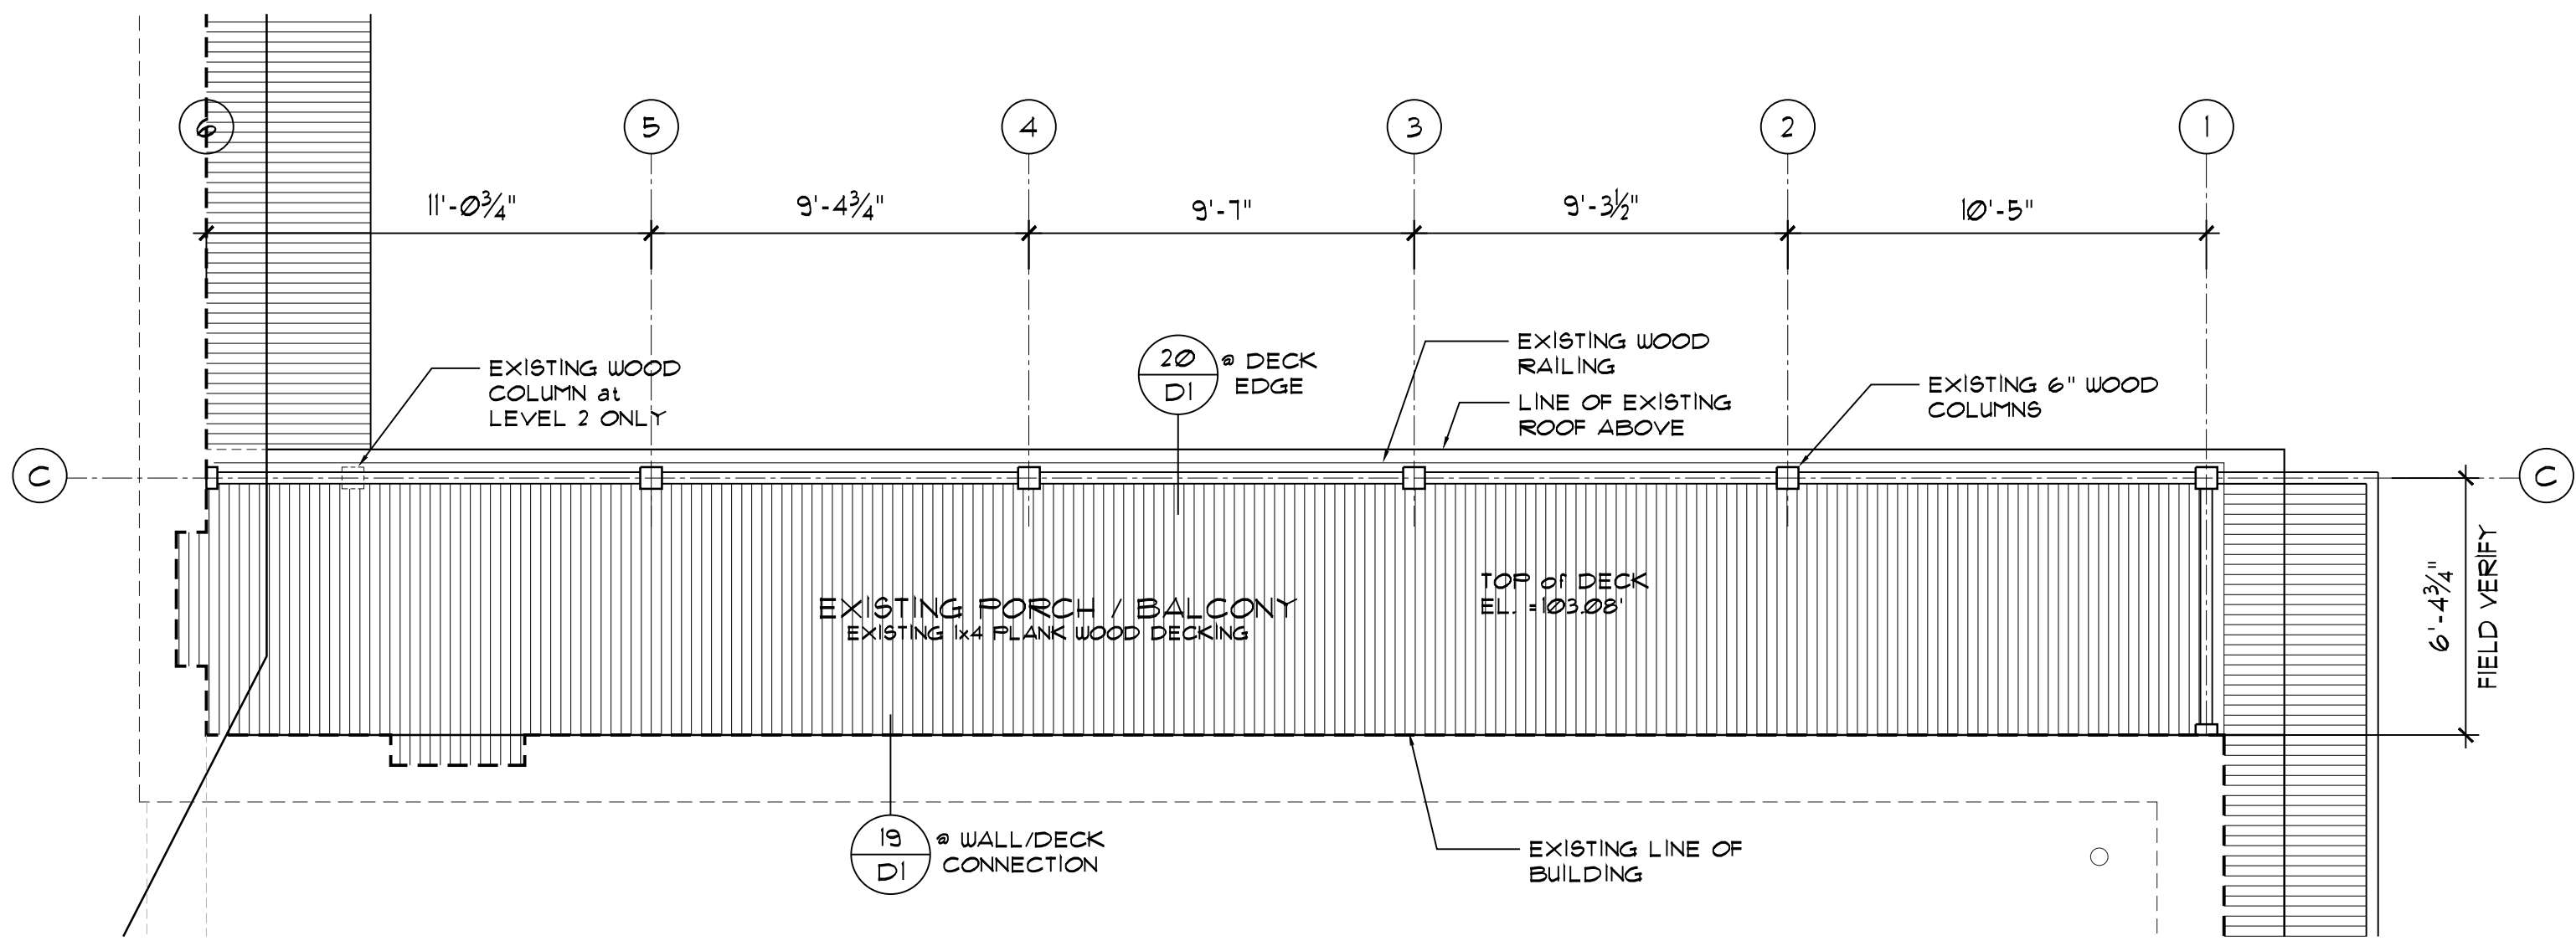

NORTHEAST PORCH / BALCONY PLANS
 SCALE: 1/4" = 1'-0"

FLOOR 1 SHOWN (FLOORS 2 & 3 SIMILAR ABOVE)
 FIELD VERIFY ALL EXISTING DIMENSIONS

CCHPC Review Set

PROVIDENCE ACADEMY
 400 EAST EVERGREEN BLVD.
 VANCOUVER, WA 98660
 NORTH BALCONY RESTORATION/REPAIR

DATE	SCALE
02/28/2020	SEE PLAN
JOB NO. 8115	DRAWN BY JMK
SET ISSUED/ PLAN REVISIONS:	
XXXX	
1	
2	
3	
4	
5	
6	

A1.0
 NORTH PORCH /
 BALCONY PLANS

