


**20** PORCH WALL / SECTION DETAIL  
SCALE: 1" = 1'-0"

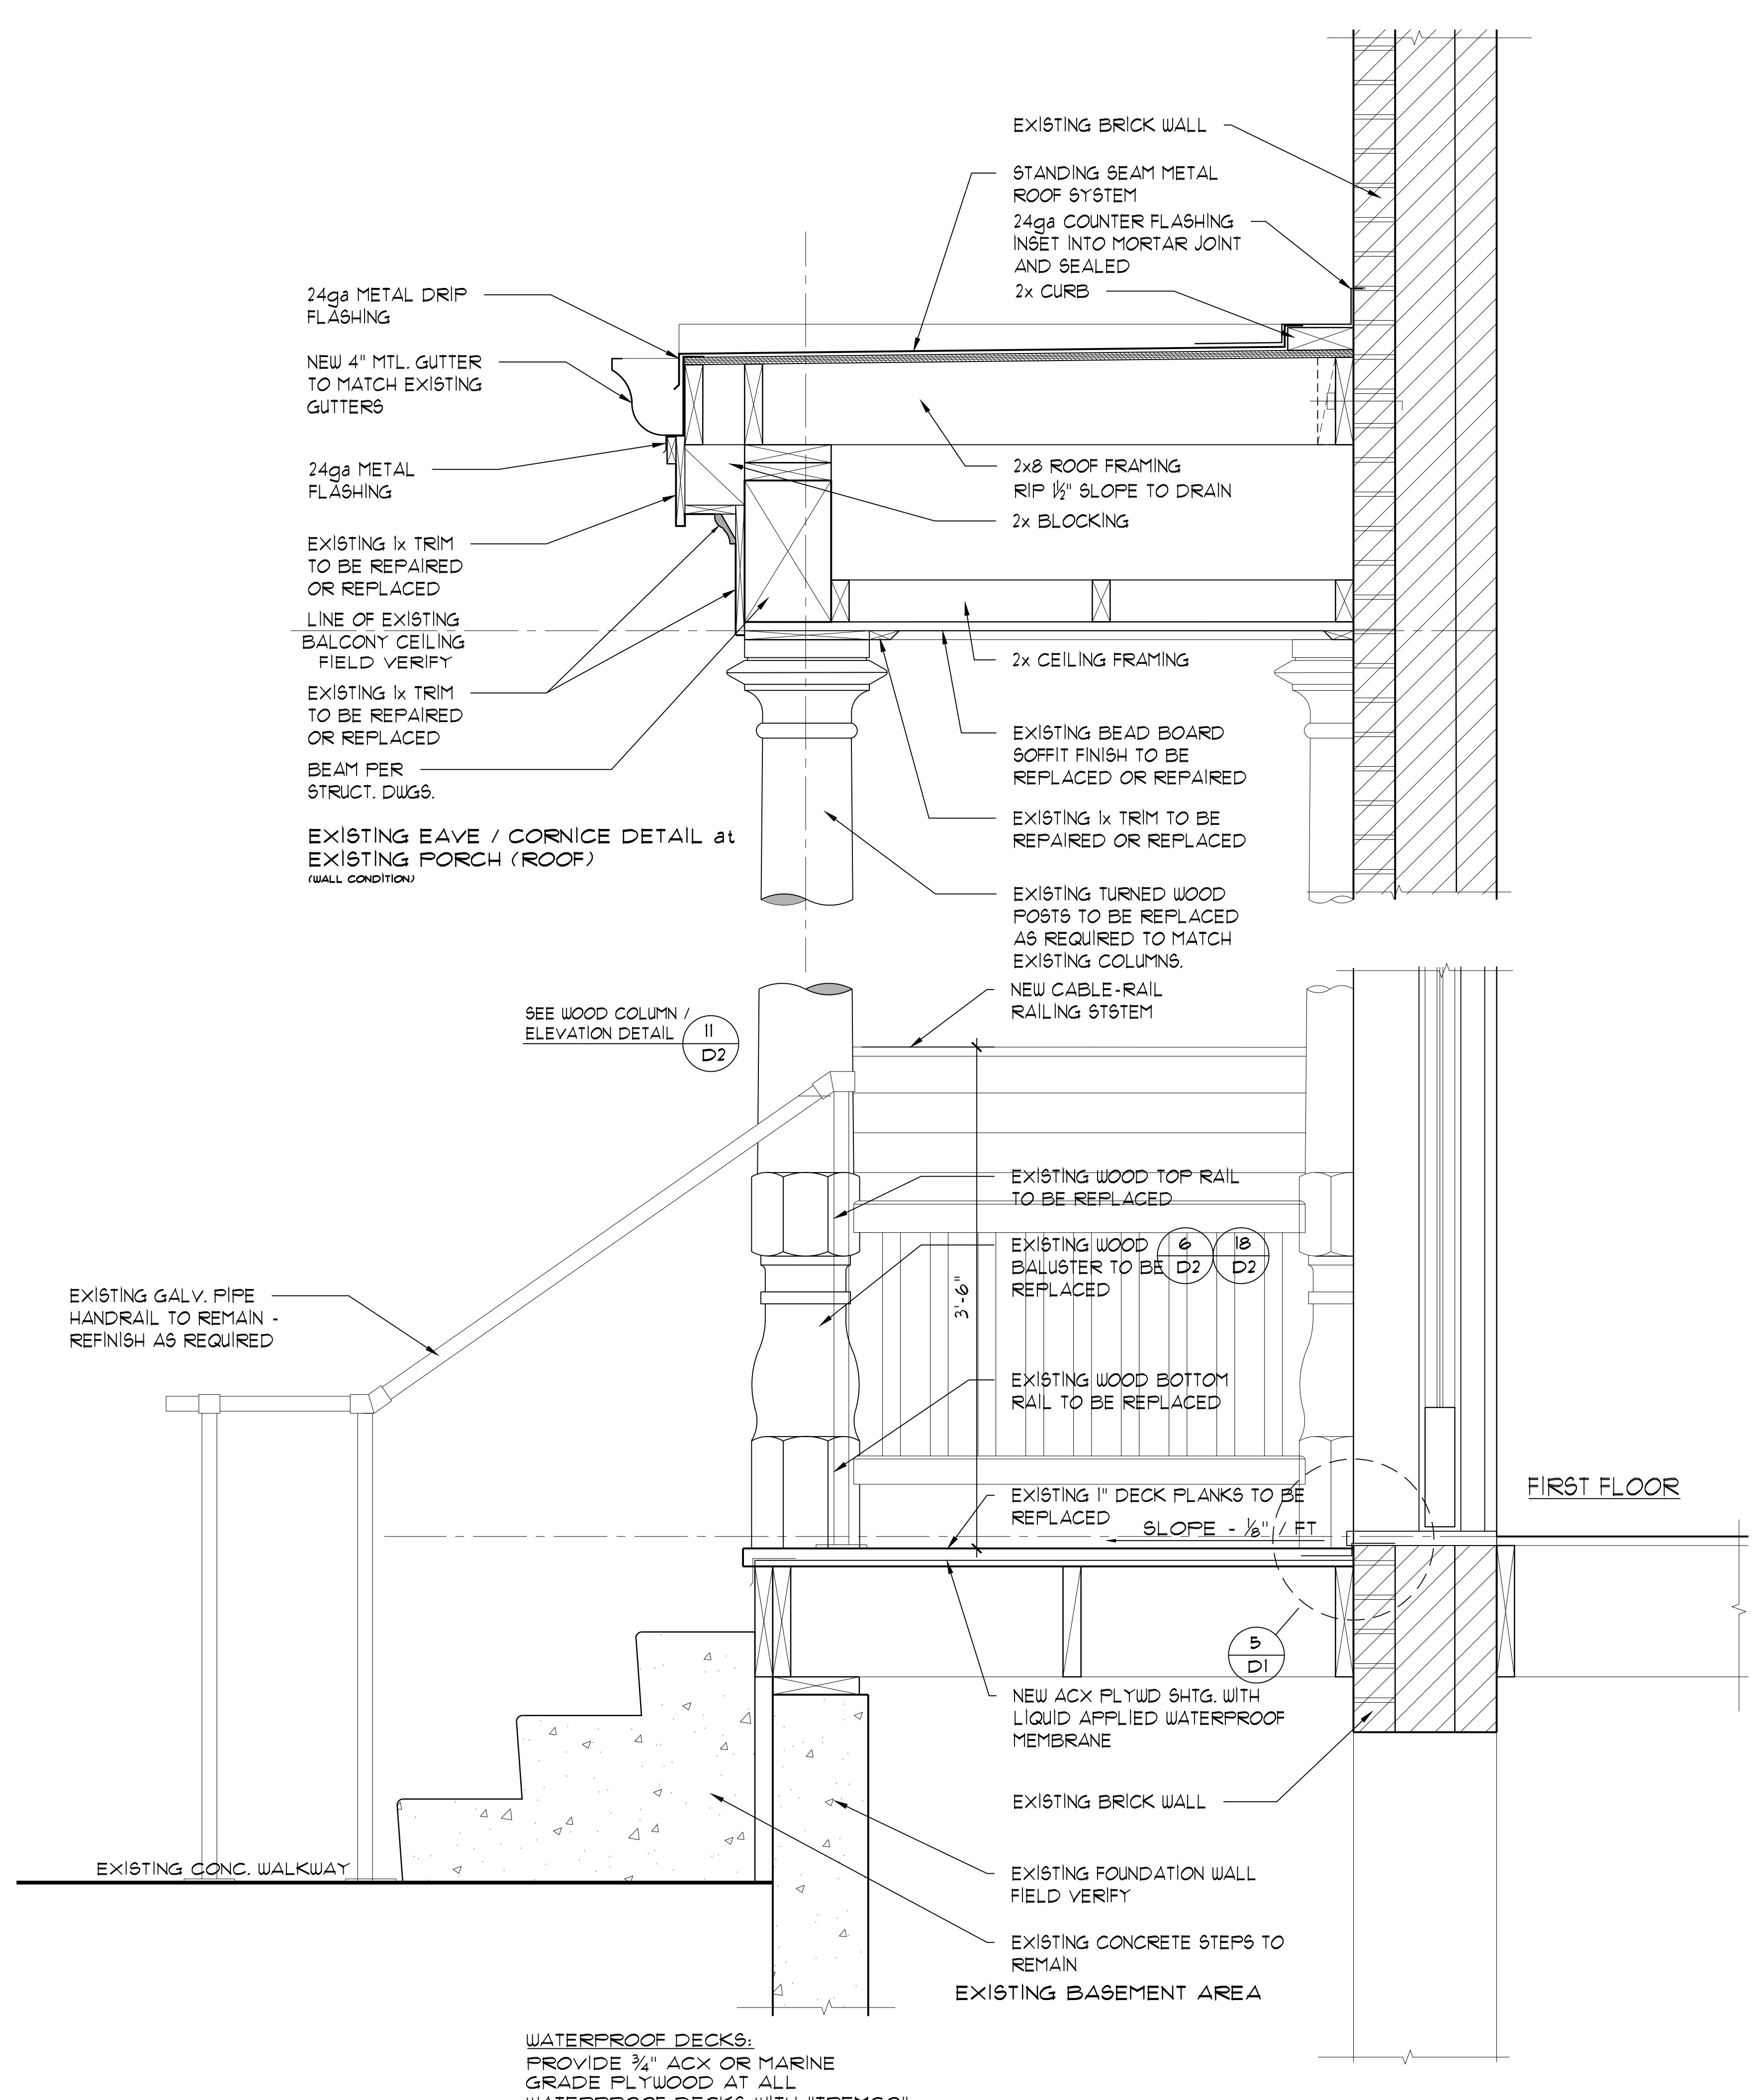

**12** ROOF DETAIL @ EAST ENTRY PORCH  
SCALE: 3" = 1'-0"



**WILSON**  
ARCHITECTS, PLLC  
404 E 15TH ST. #7  
VANCOUVER, WA.  
98663  
(360) 696-4722

11895 REVISION  
PRELIMINARY  
PROGRESS SET  
(Not for Construction)  
STATE OF WASHINGTON

PROJECT COMPLETION  
DATE SUBMITTAL  
**100%**  
COV LUP# 78913  
COV CM# -

CCHPC Review Set

PROVIDENCE ACADEMY  
400 EAST EVERGREEN BLVD.  
VANCOUVER, WA 98660  
NORTH BALCONY RESTORATION/REPAIR

DATE	SCALE
02/28/2020	SEE PLAN
JOB NO. 8115	DRAWN BY JMK
SET ISSUED/ PLAN REVISIONS:	
xxxx	
1	
2	
3	
4	
5	
6	

**D1**  
DETAILS

