



CLARK COUNTY PUBLIC WORKS:


NE 179th Street at NE 29th Avenue
30% Concept Plan
CRP #300322 (000580)

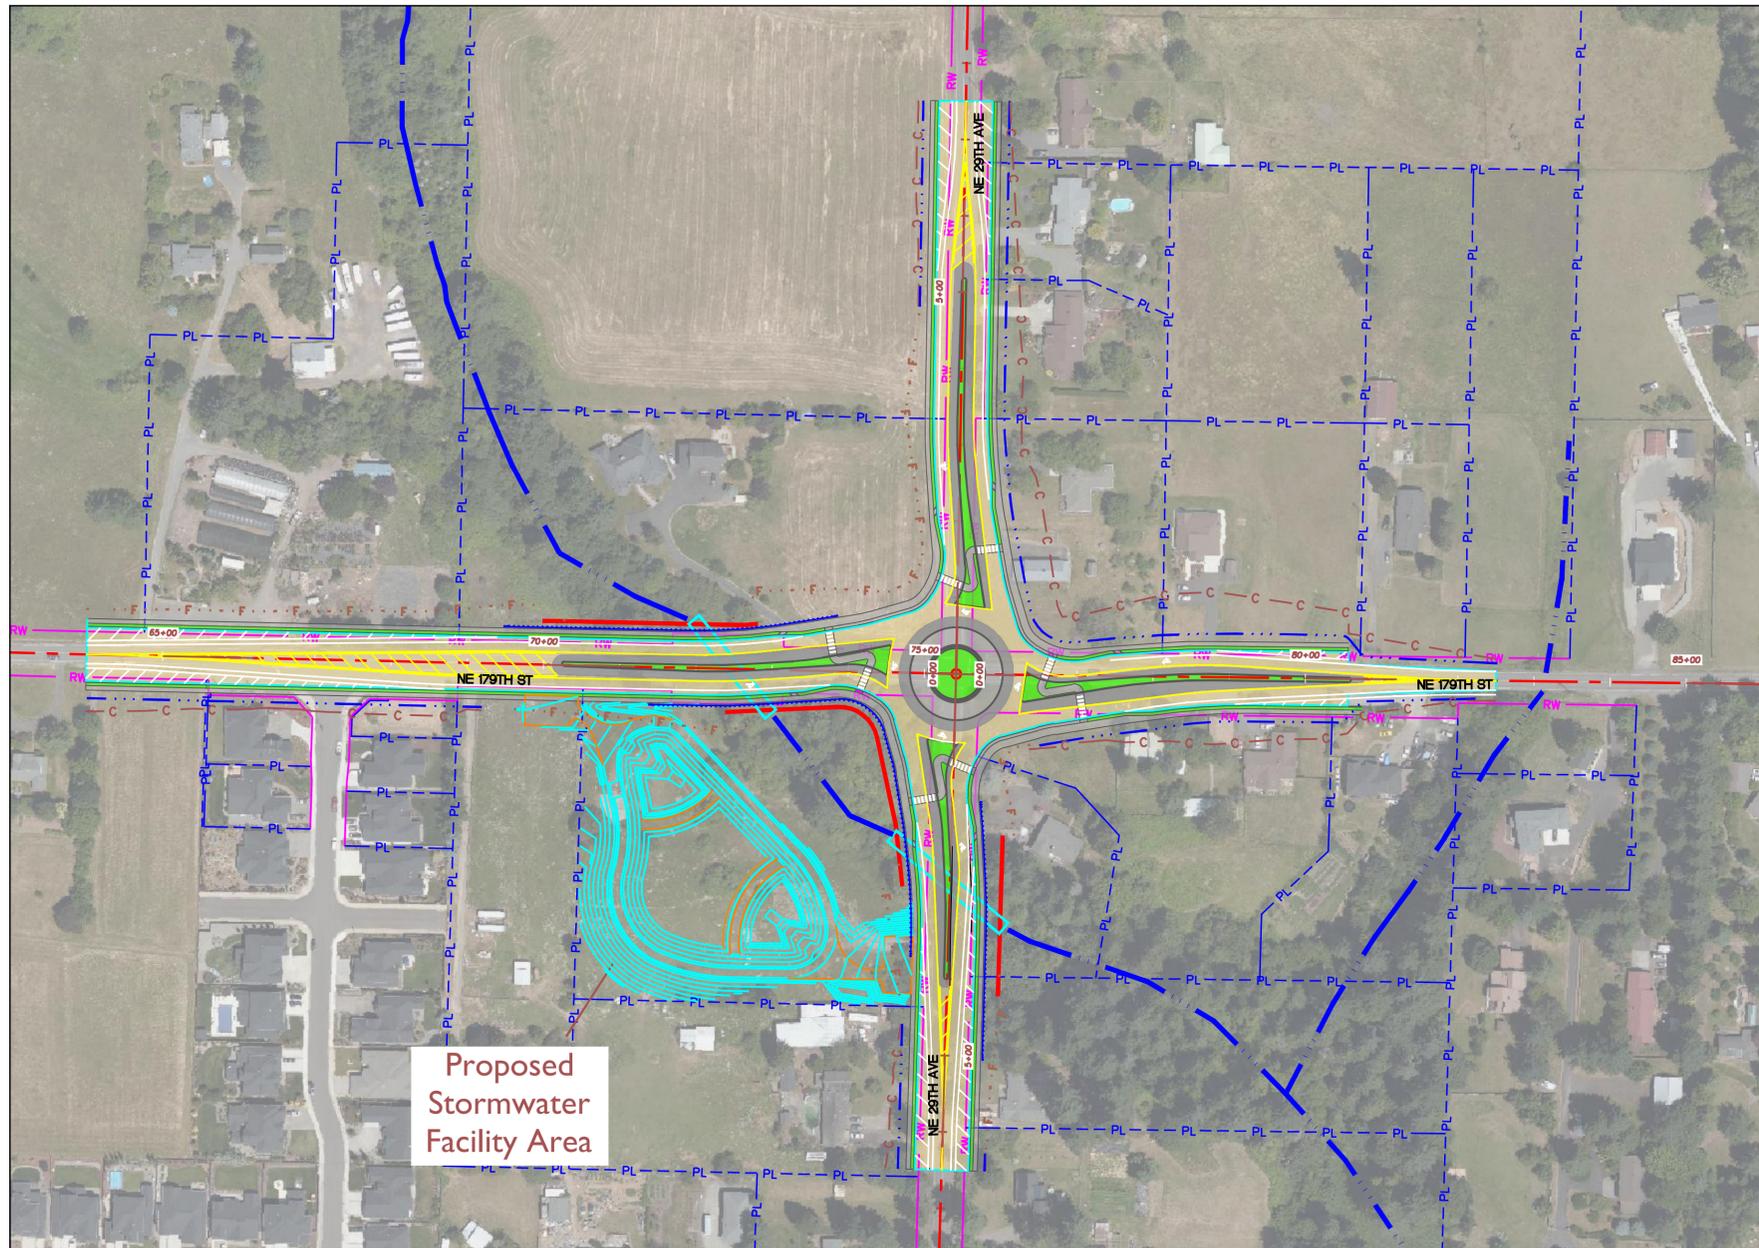

Proposed Stormwater Facility Area

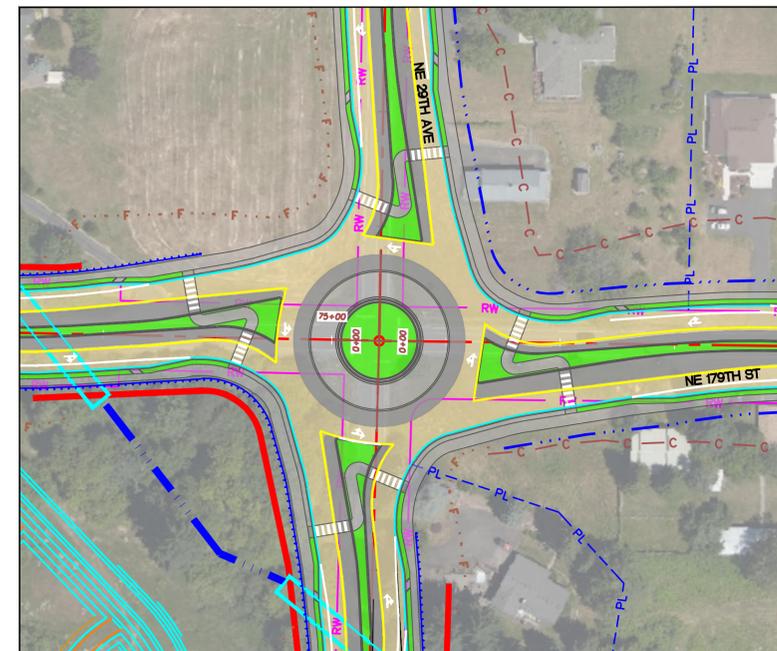


NE 179th Street/NE 29th Avenue Intersection
1"=80'

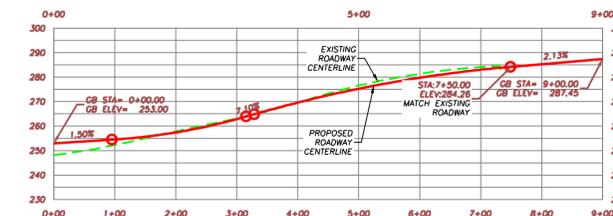

LEGEND


- Roadway
- Sidewalk
- Temporary Median
- Landscape Area
- Wall
- Guardrail
- Culvert

NE 179th Street/NE 29th Avenue Intersection
1"=120'

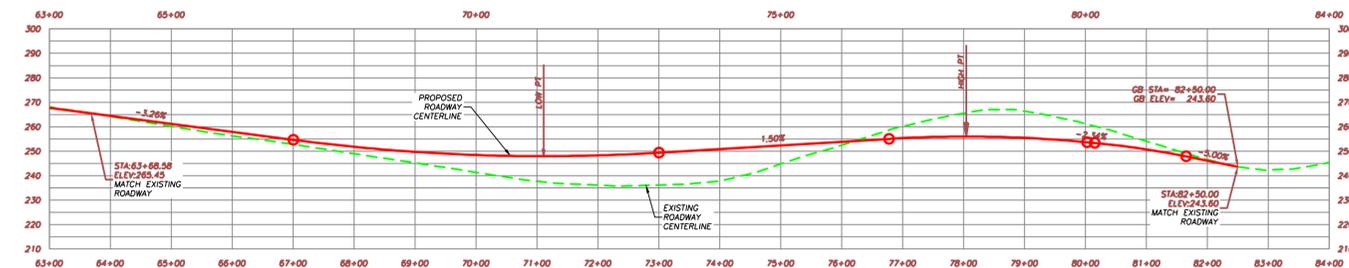

NE 179th Street

NE 29th Avenue - North

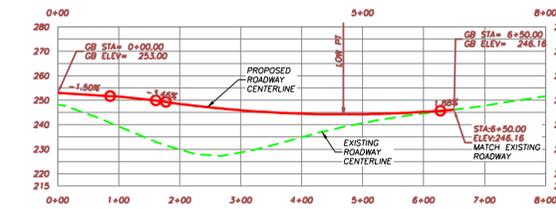

NE 29th Avenue - South